


D1
SCALE 1:5
CONNECTION OF RIB & RING

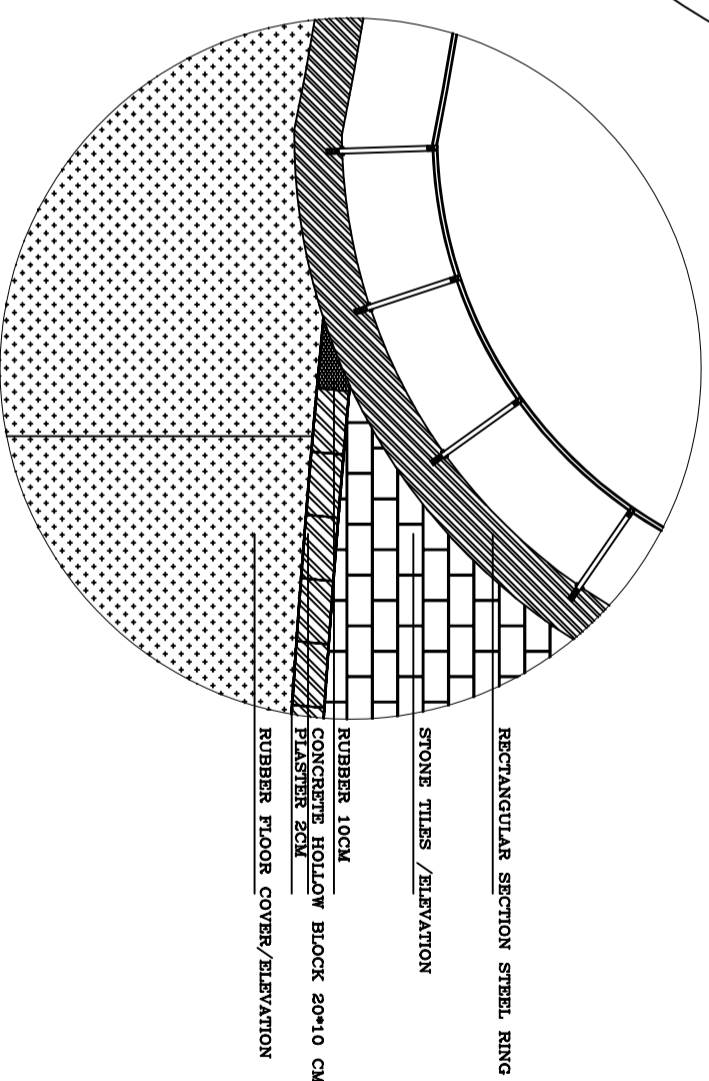

D2
SCALE 1:10
CONNECTION OF INTERIOR WALL & EXTERIOR COVER


NOTES:

-ALL DIMENSIONS ARE IN CM, UNLESS NOTED OTHERWISE
-ALL LAYERS ARE IN M, UNLESS NOTED OTHERWISE

LEGEND

- SECTION NUMBER
- REFERENCE SHEET NUMBER
- DETAIL NUMBER
- REFERENCE SHEET NUMBER
- FLOOR FINISH LAYER
- LEVEL SIGN IN PLAN

- RC CONCRETE
- STEEL
- CONCRETE
- GLASS
- HOLLOW BLOCKS
- PLASTER
- INSULATION MATERIAL
- SAND
- RUBBER

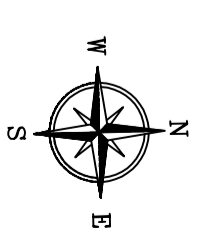

DETAILS TABLE	
DETAIL	REFERENCE SHEET

DRAWING SCALE	SHEET NUMBER
1:10 & 1:5	A09

SHEET TITLE: -

DETAILS : D1 & D2

PROJECT NAME:

RIBBED STRUCTURES
MULTI PURPOSE HALL AND GALARY

LOCATION:

WADI RUM , AQABA , JORDANI

BIRZET UNIVERSITY
FACILITY OF ENGINEERING
AND TECHNOLOGY
DEPARTMENT OF ARCHITECTURAL
ENGINEERING

BUILDING CONSTRUCTIONS/ENAR336
PROJECT BY:
ISHRAQ KHALID AWASHRA 1142068
SECTION 3
INSTRUCTOR:PROF. MUAIN JAWABRAH
ASSISTANT:ARCH.MICHAEL JABAREEN
DATE:24.MAY.2017