


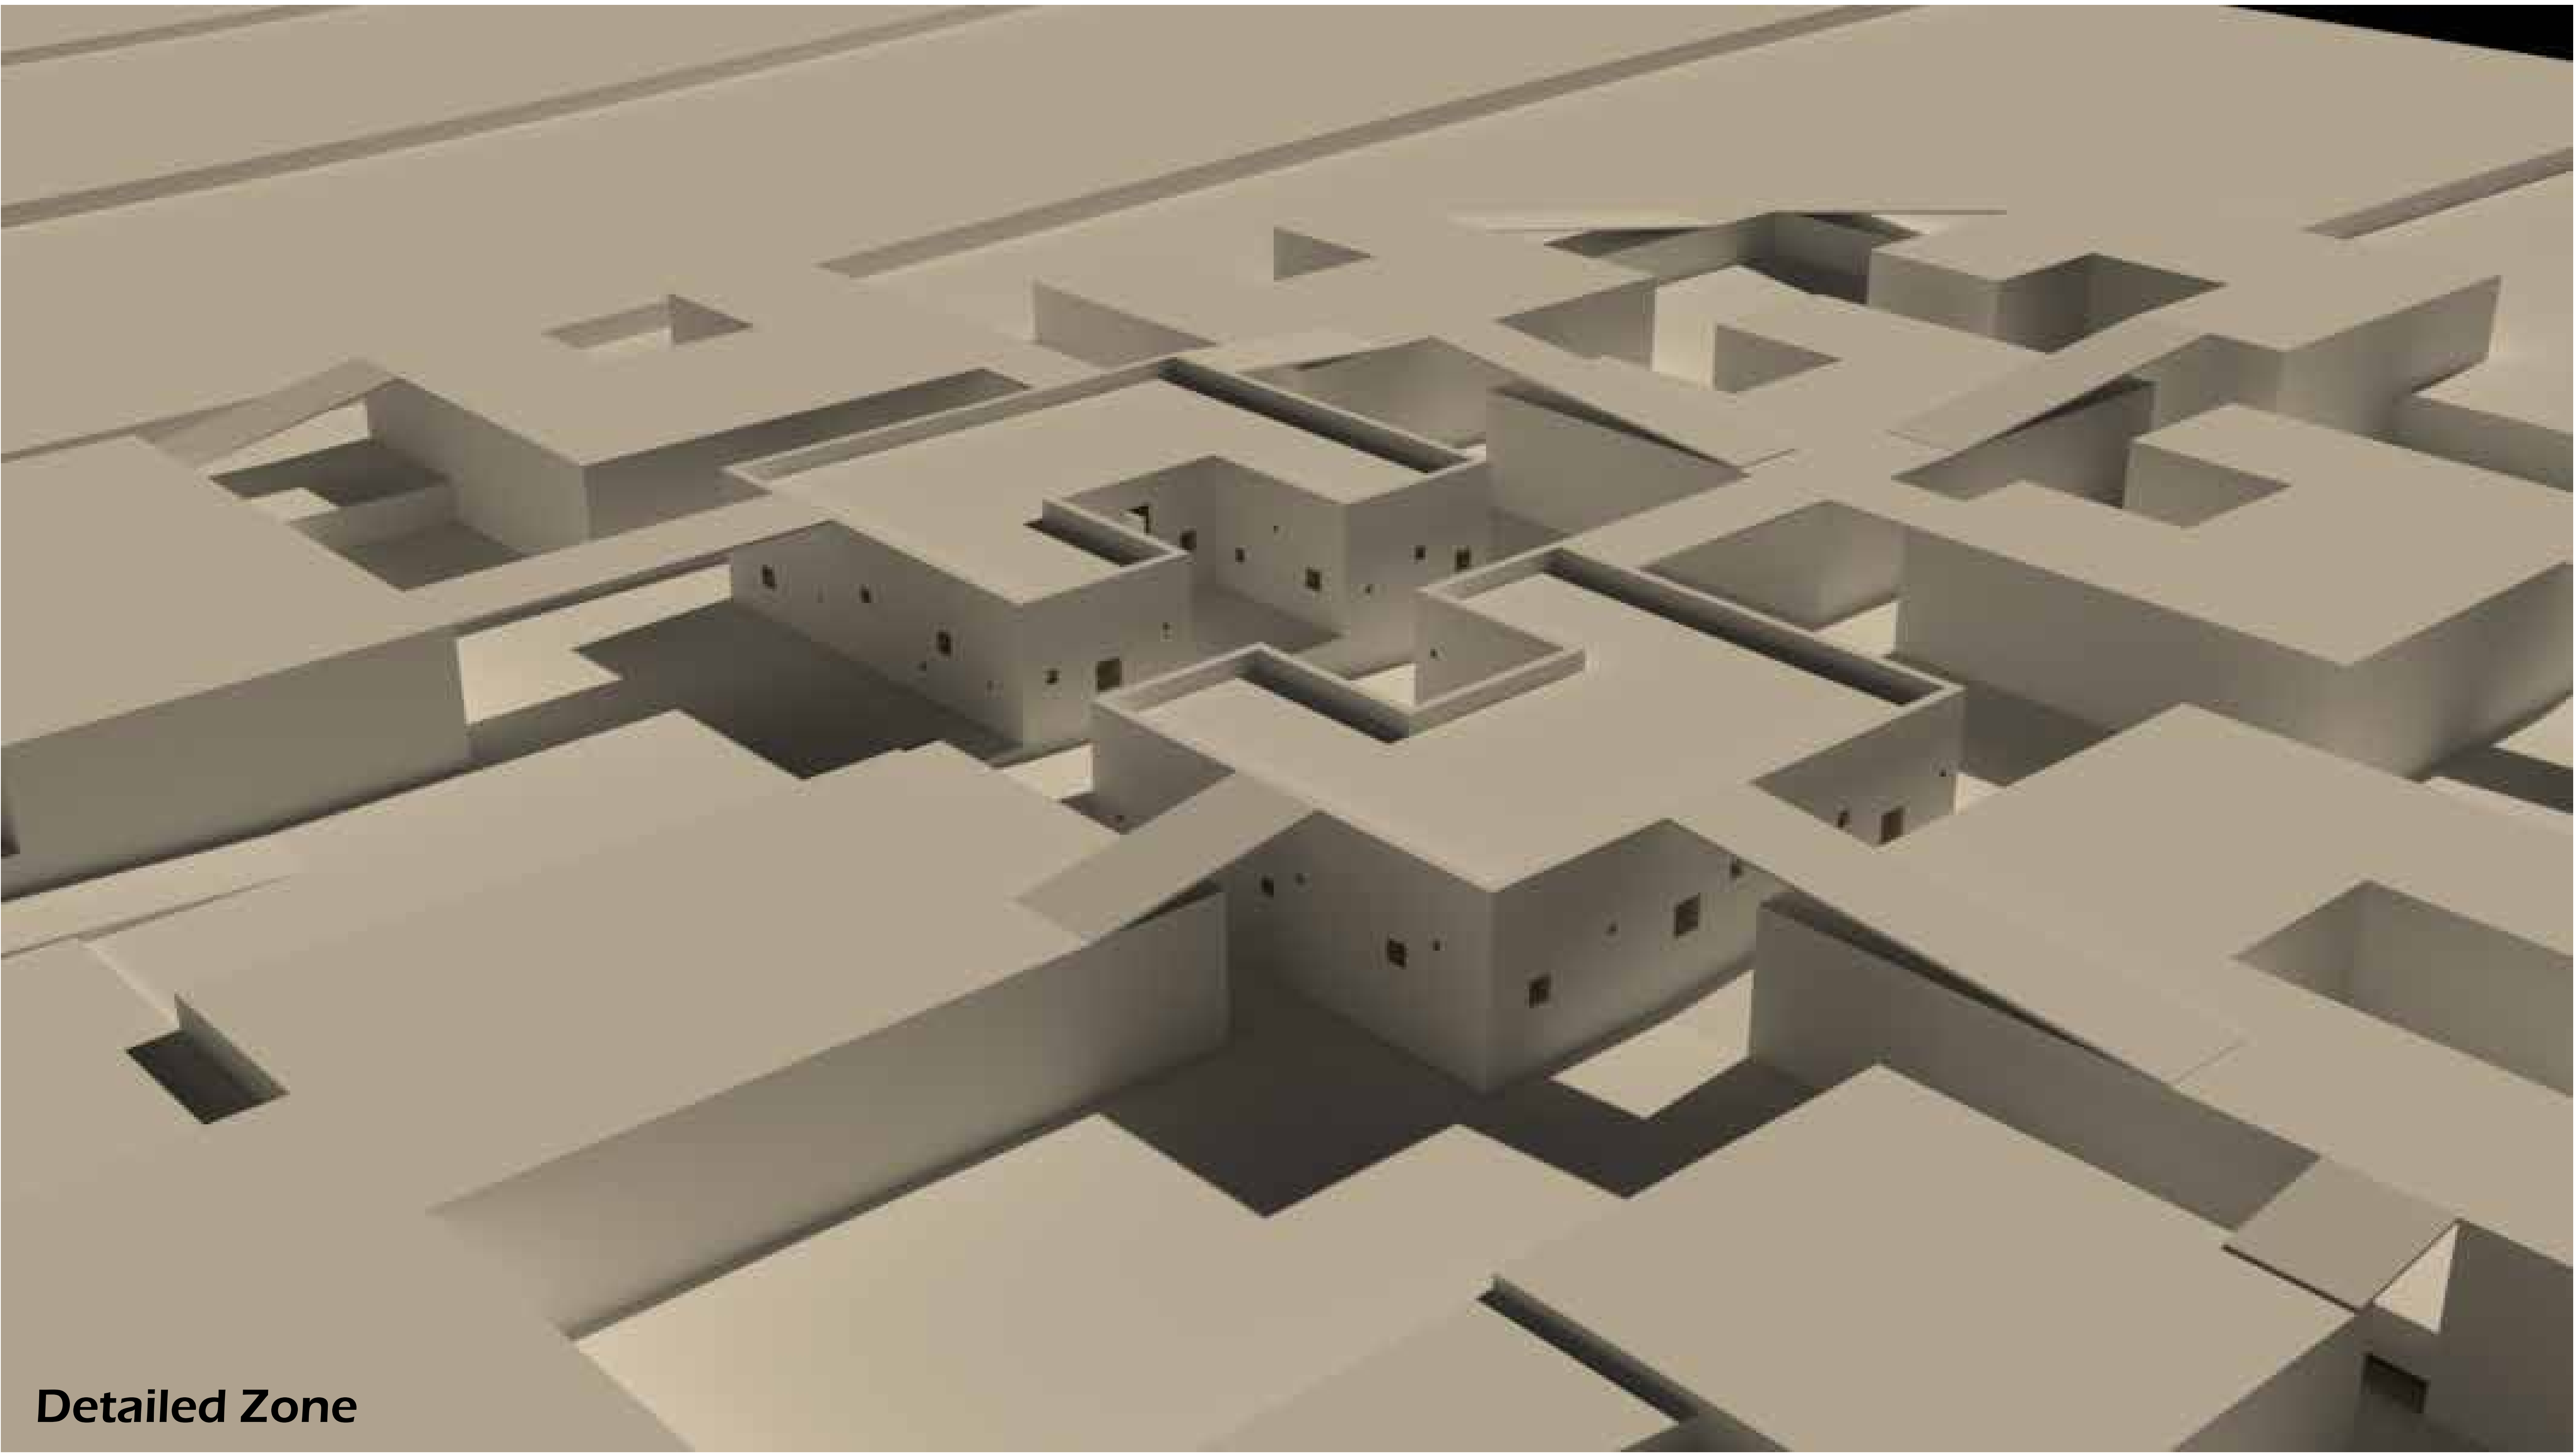


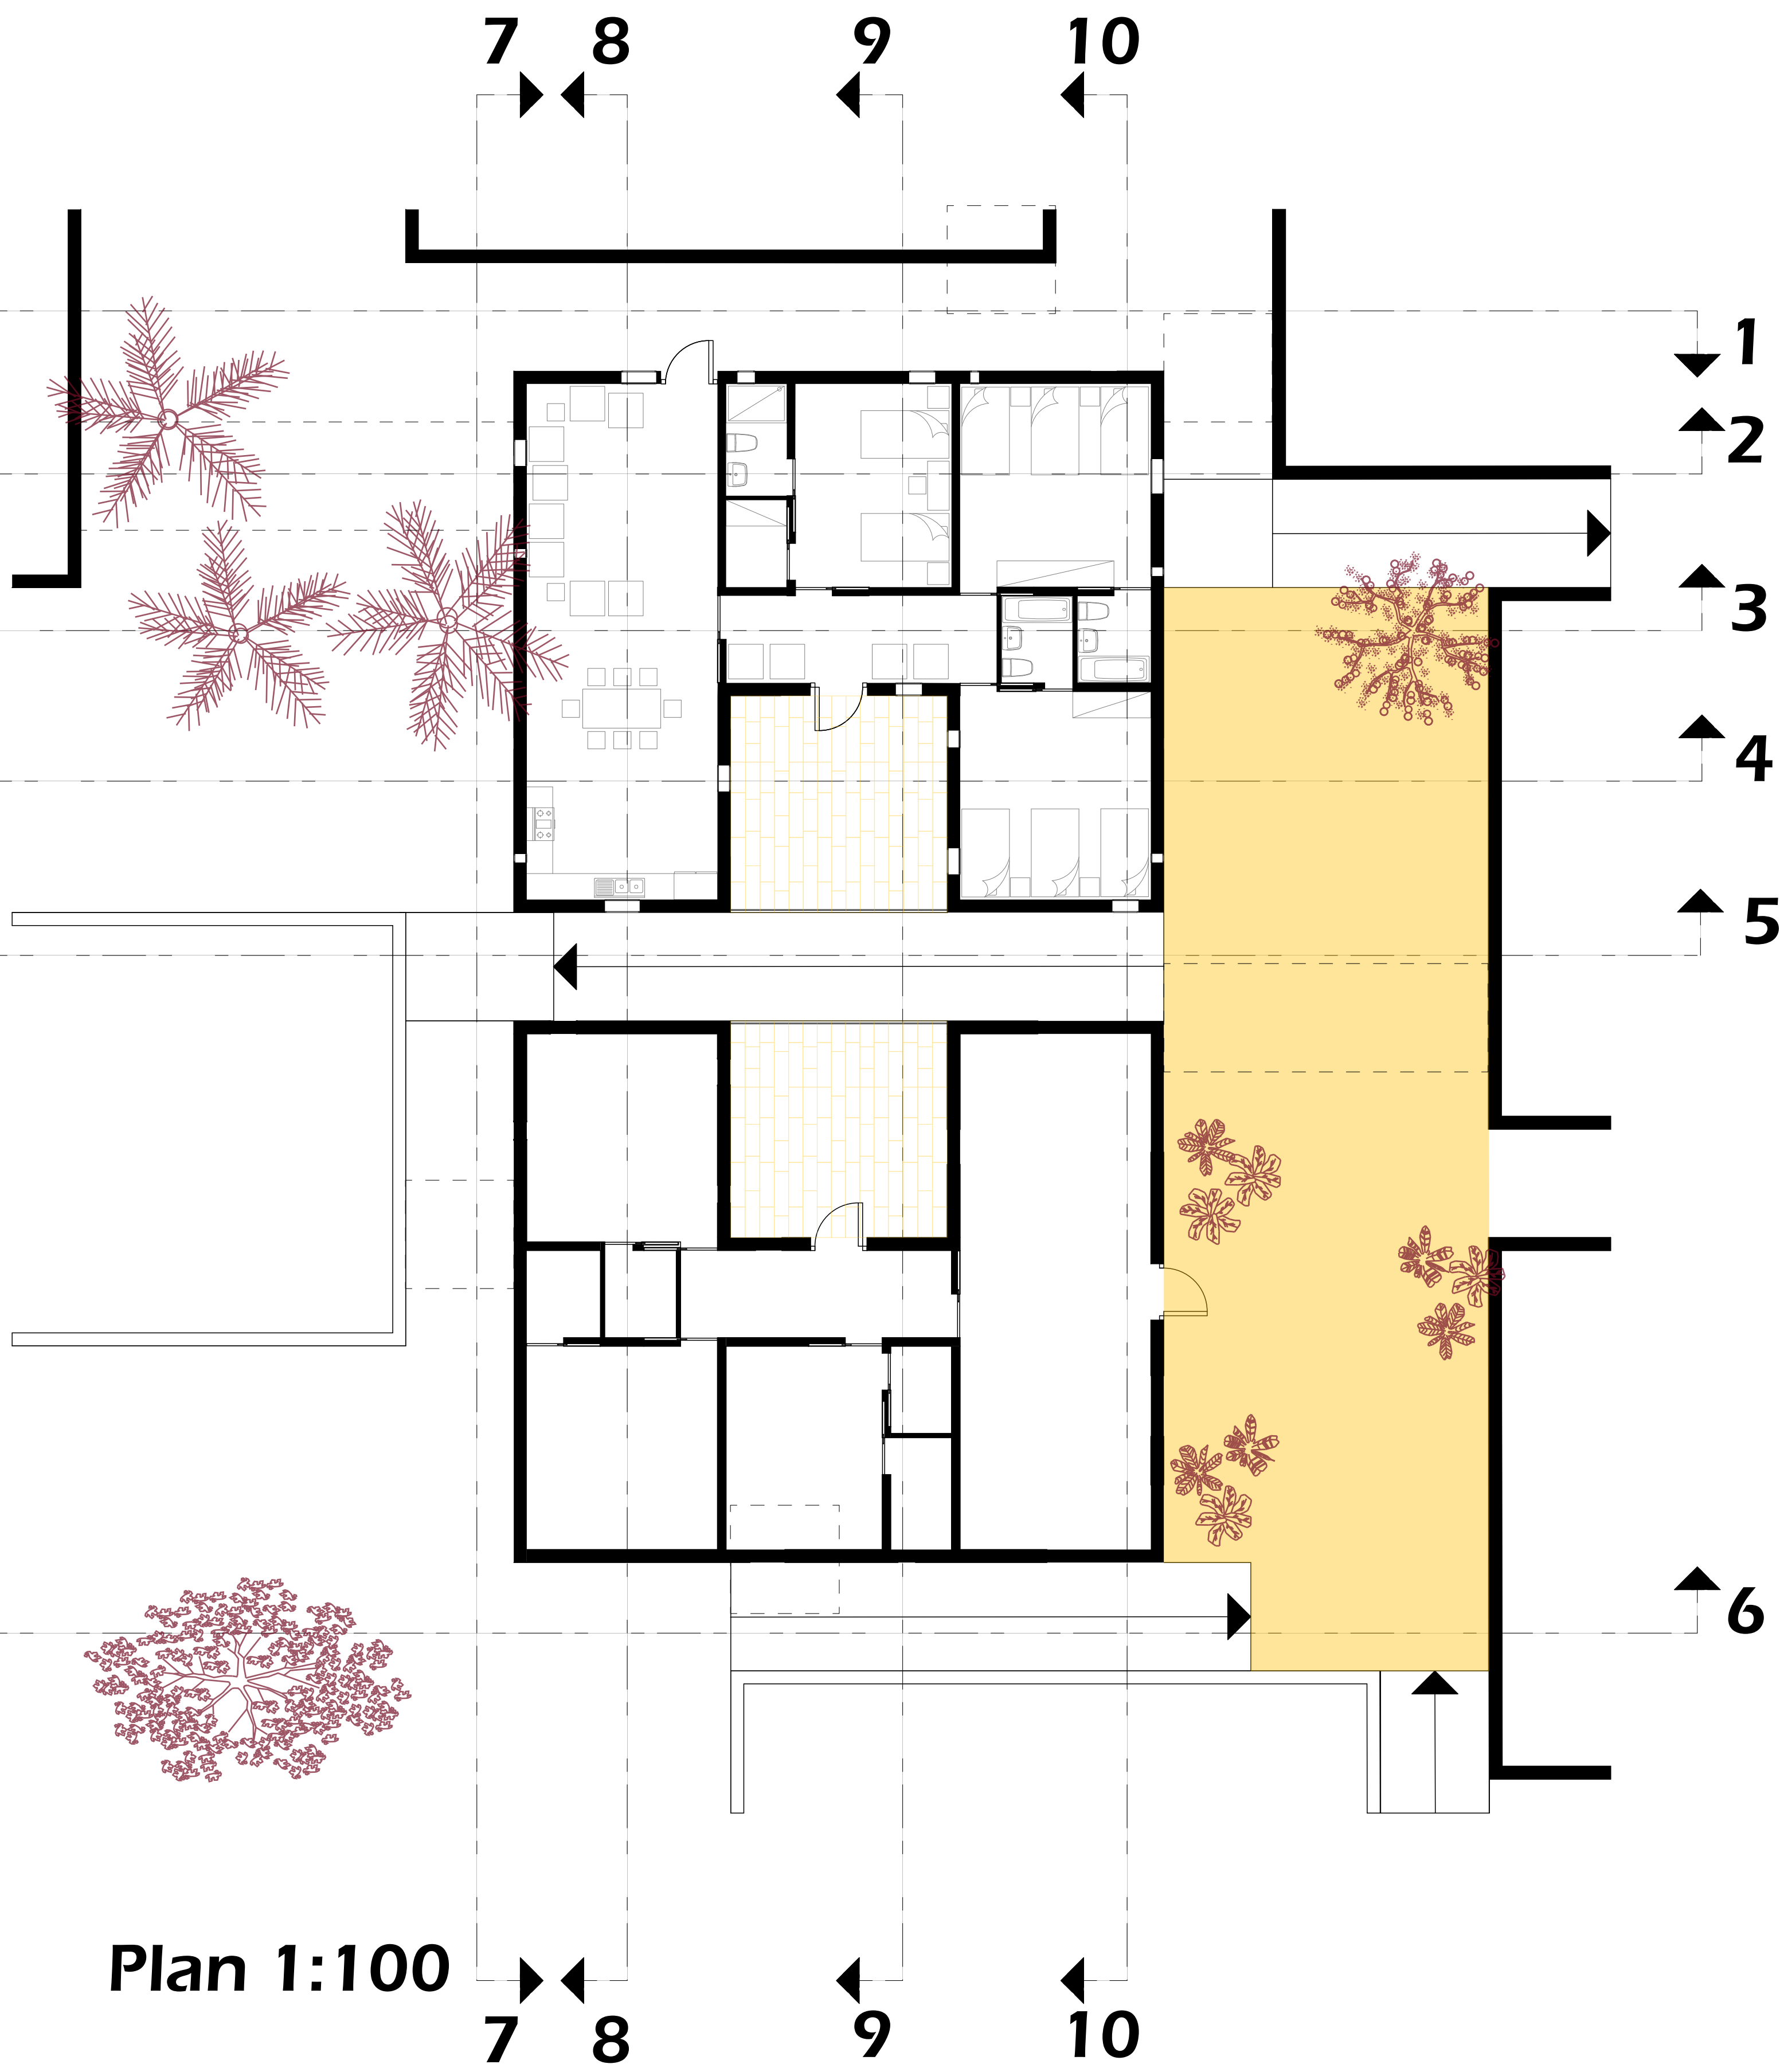

Detailed Zone

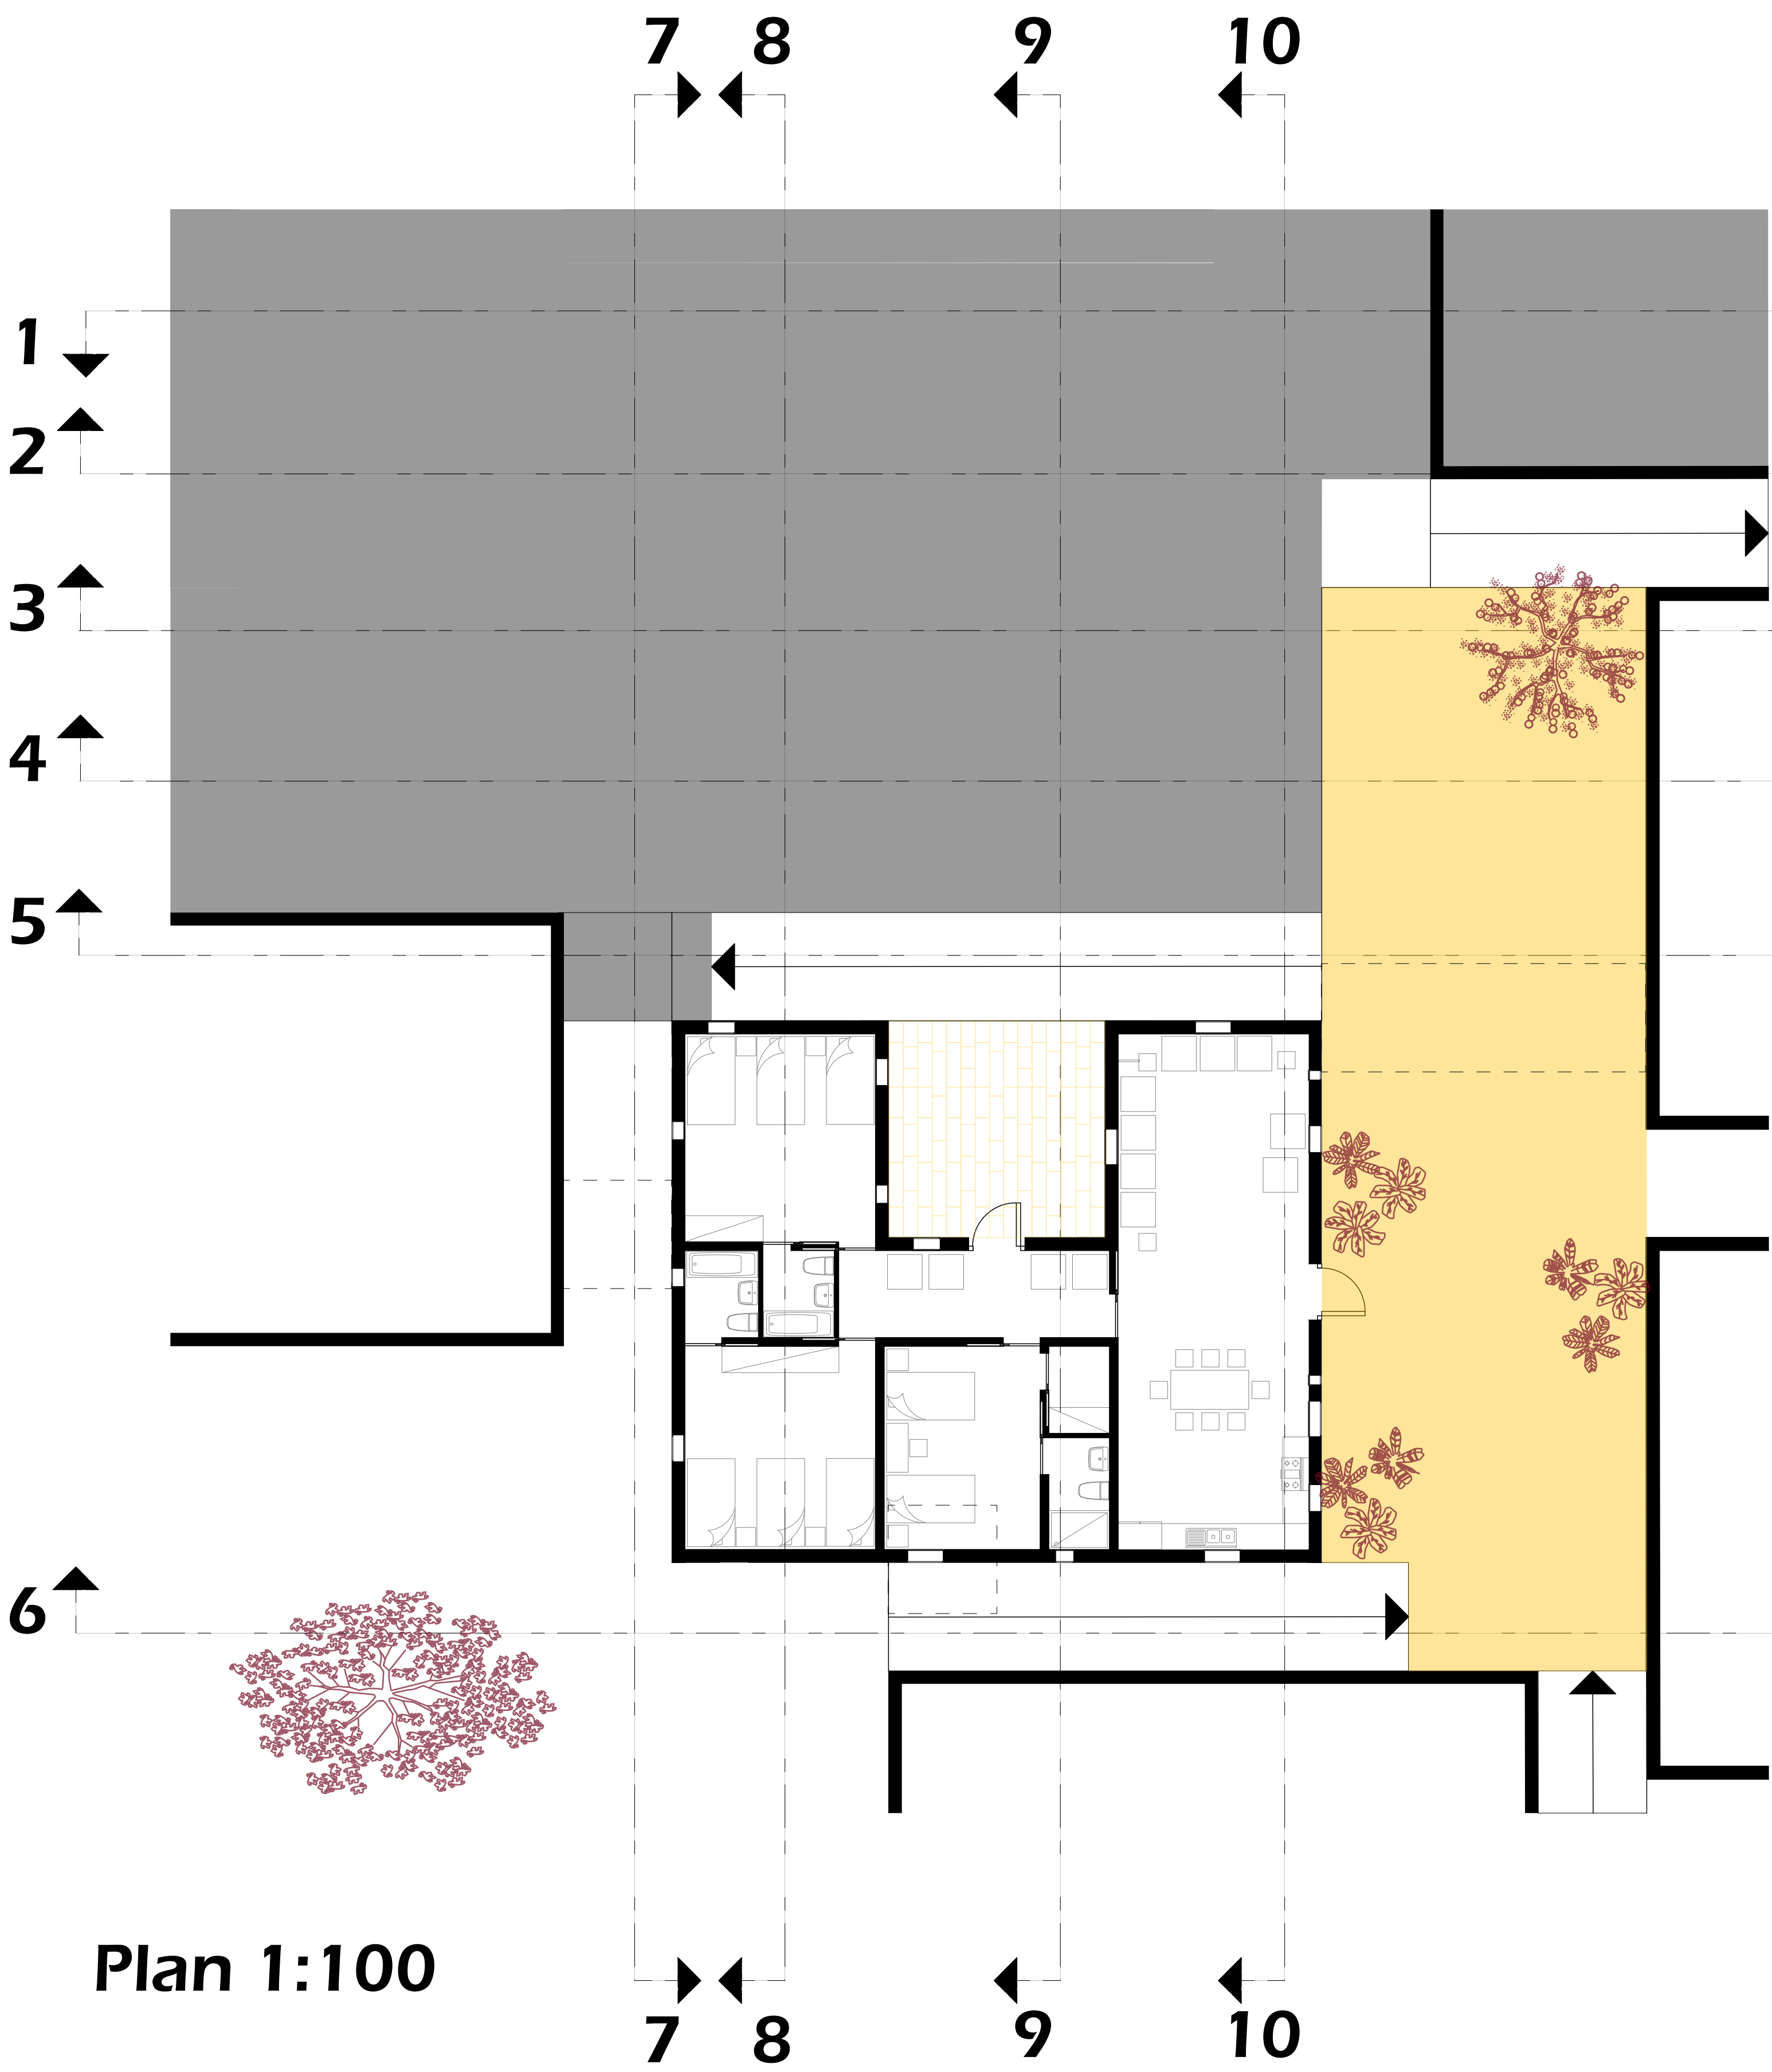


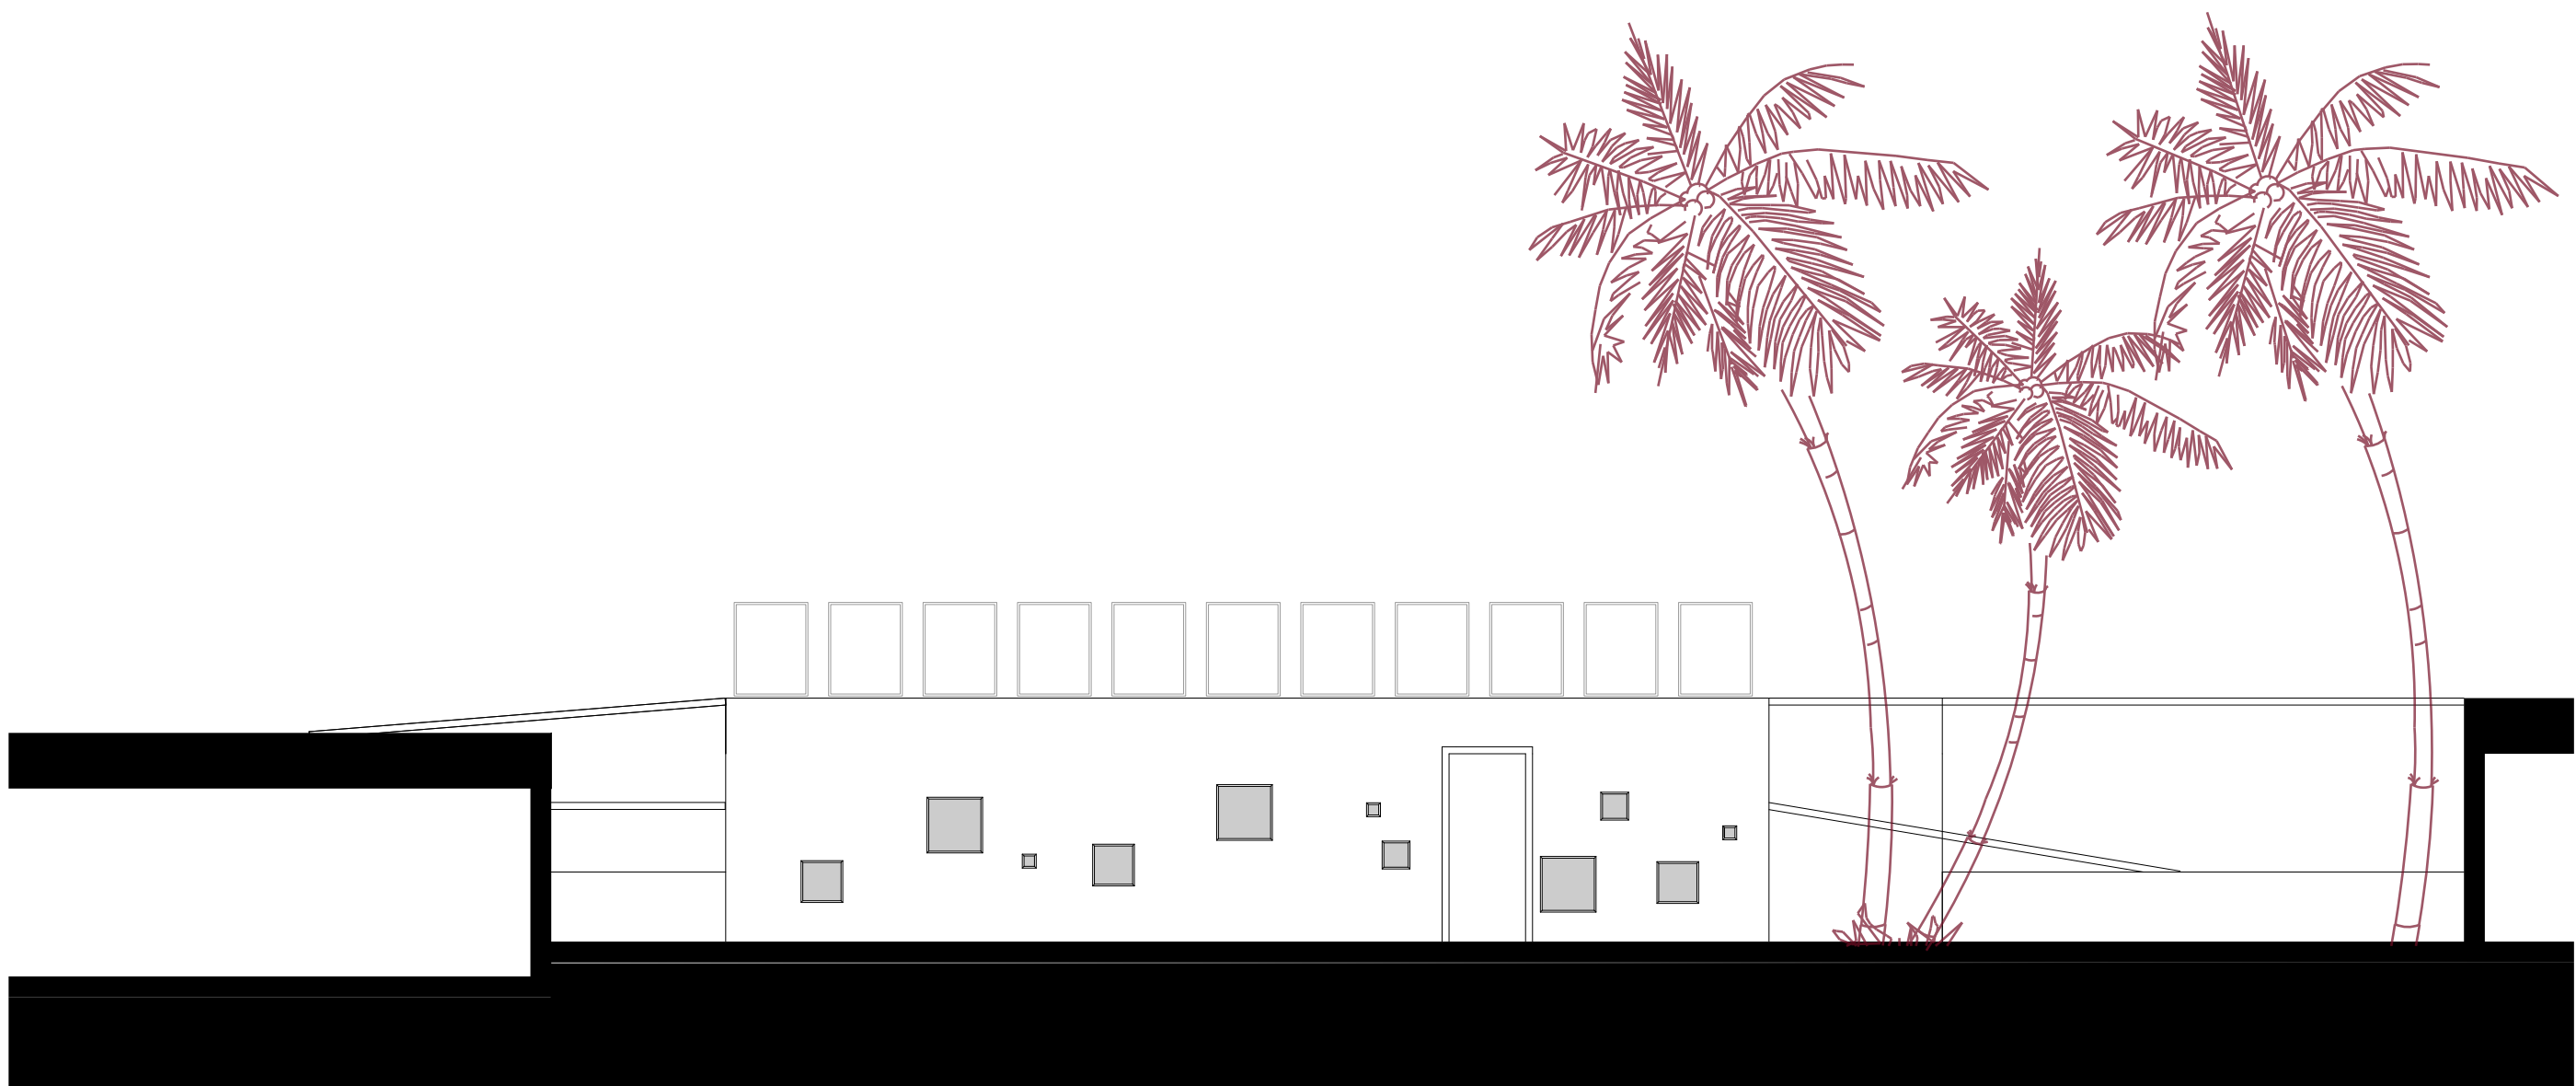

Section 1-1




Section 2-2

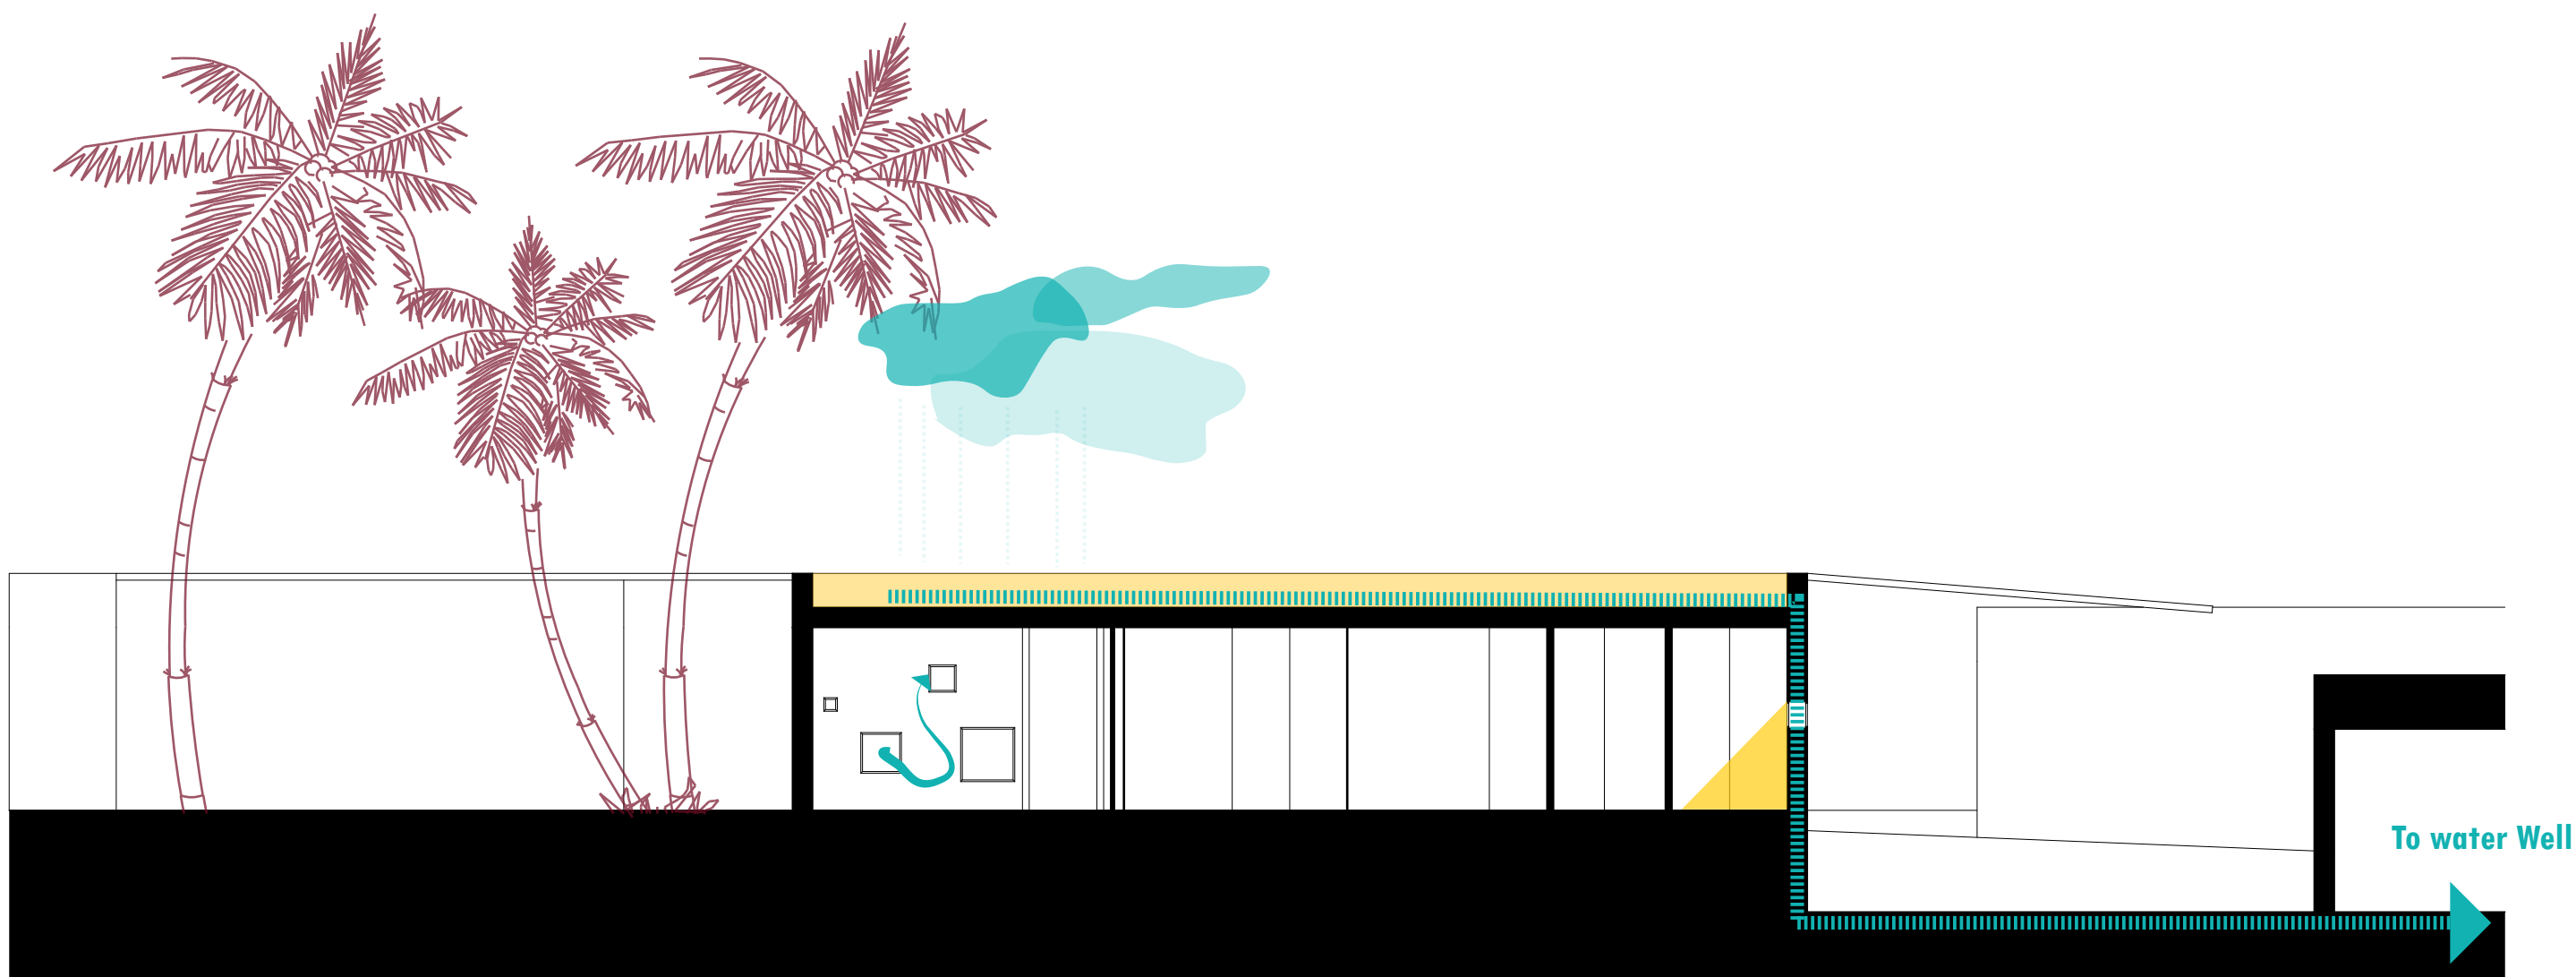


Section 3-3




Section 4-4

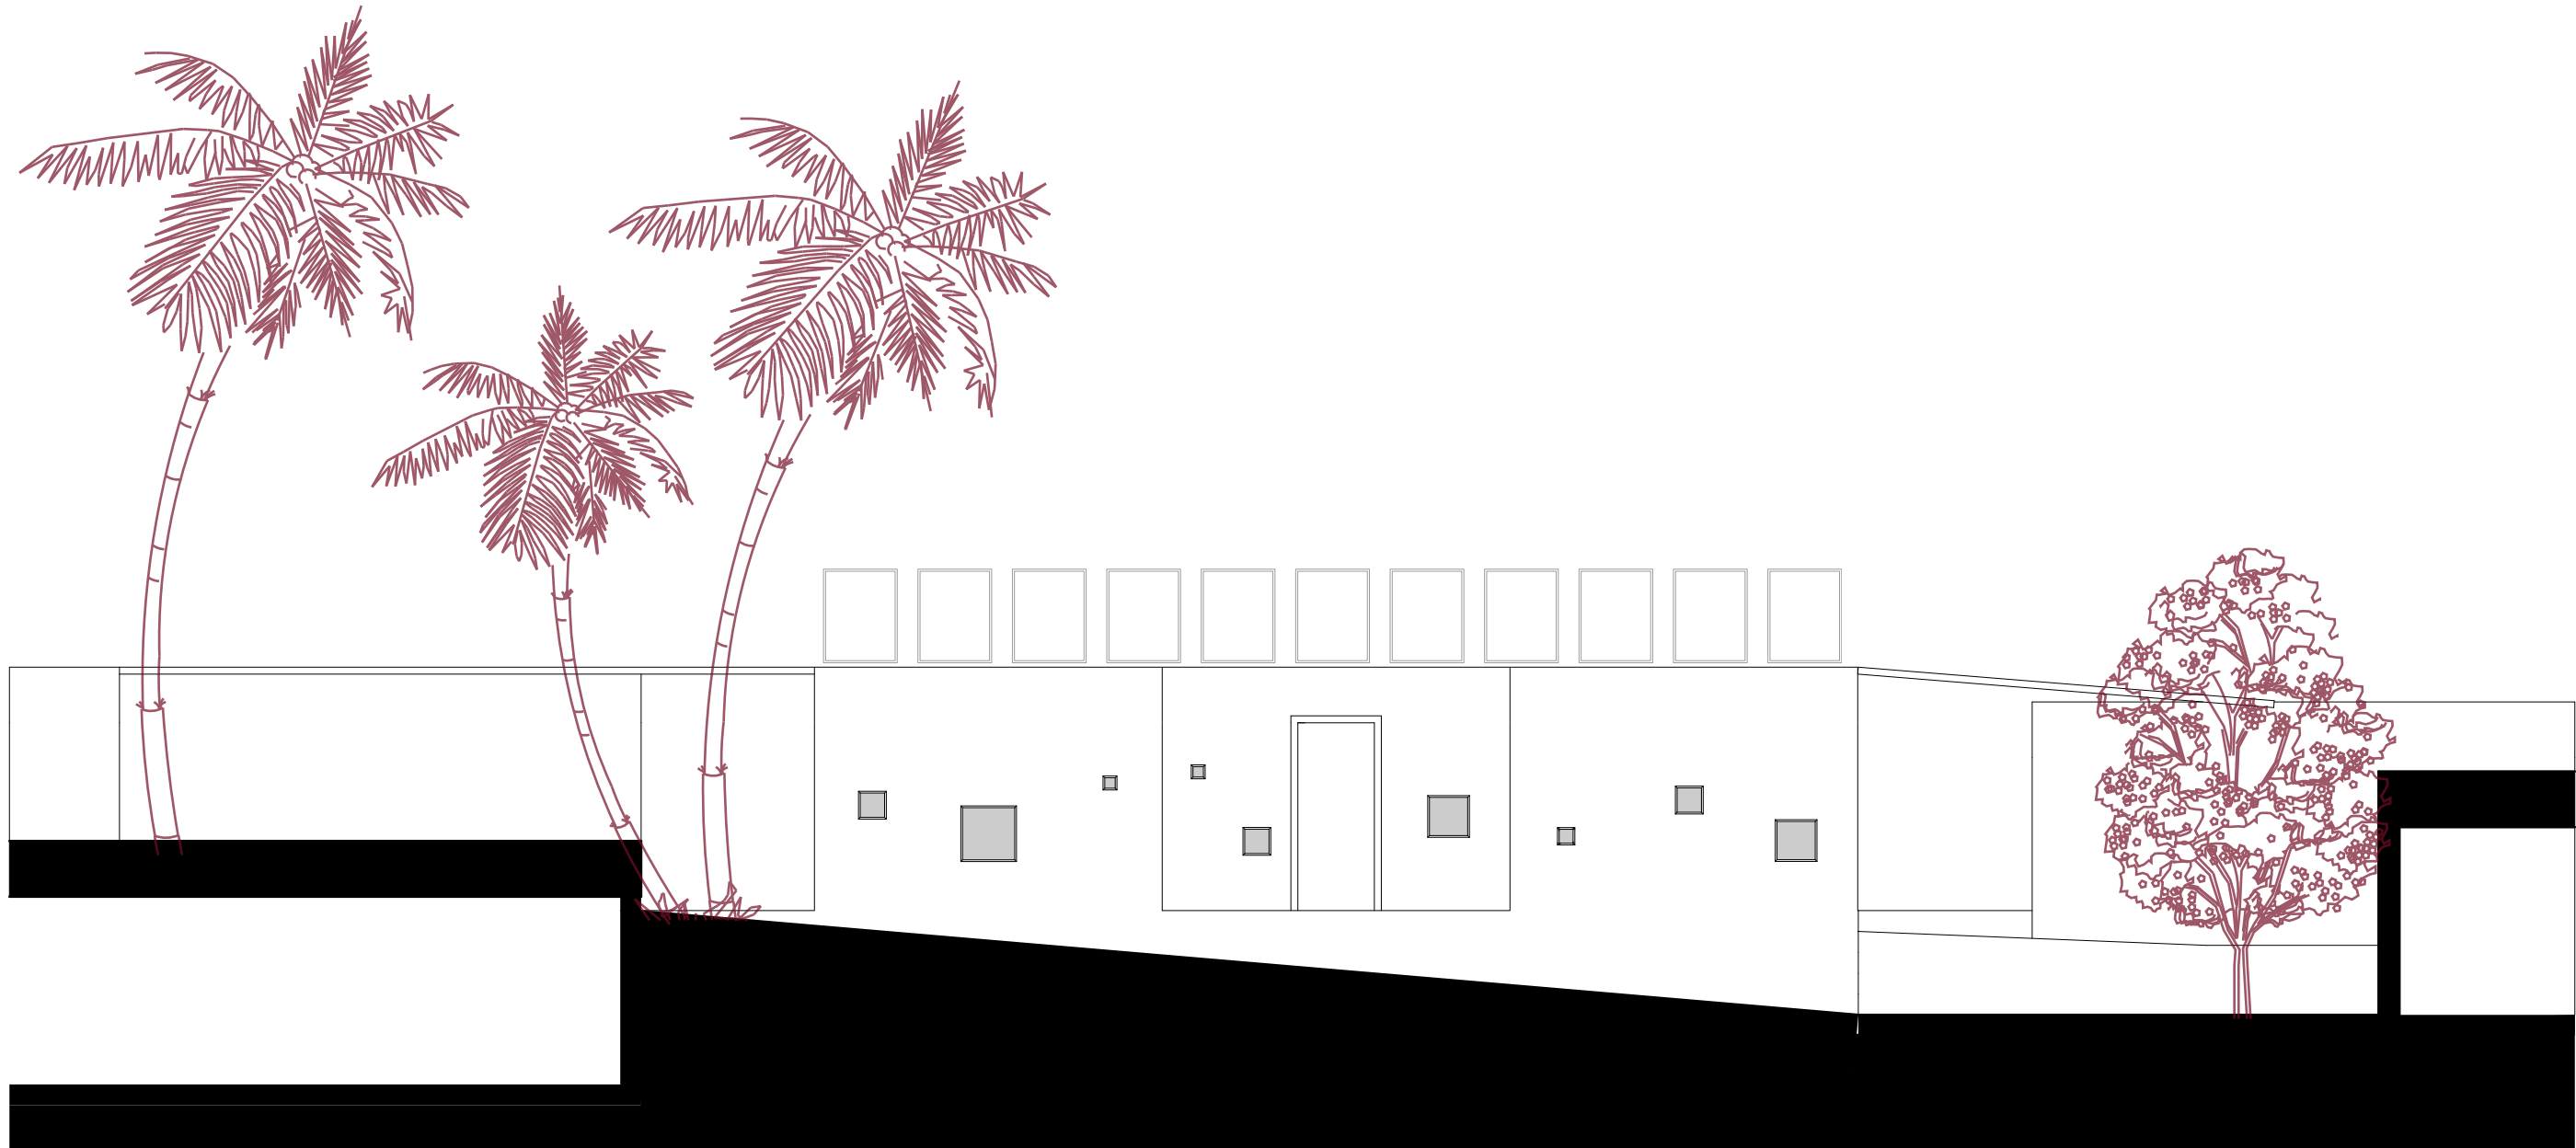


Section 5-5

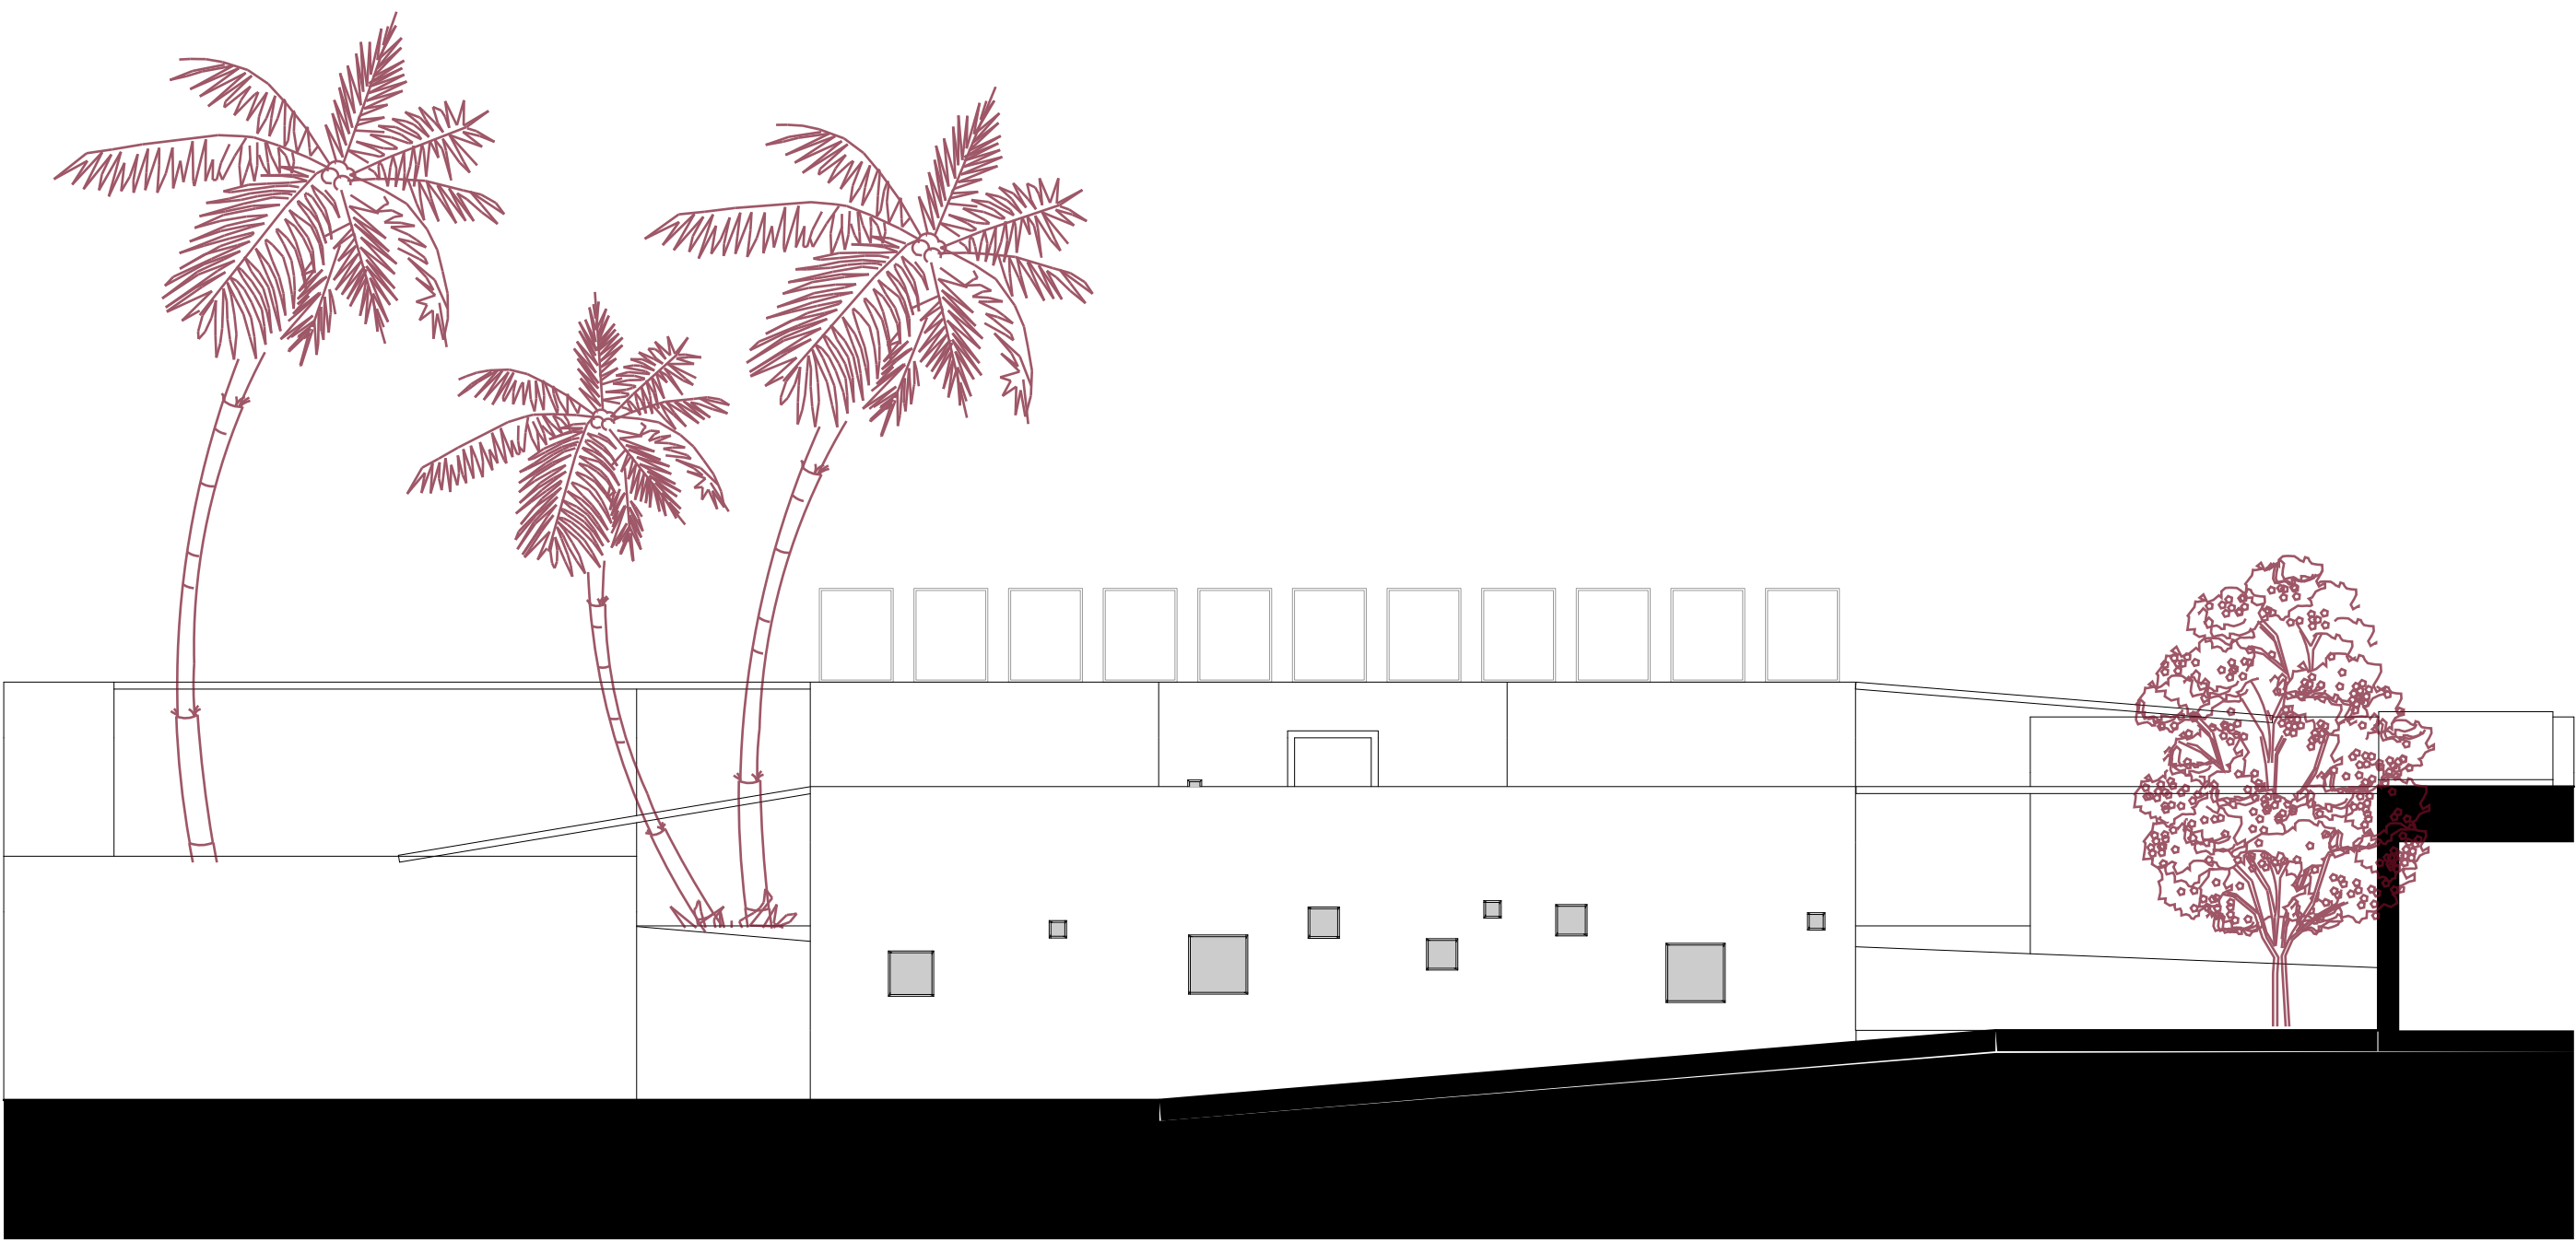

Section 6-6

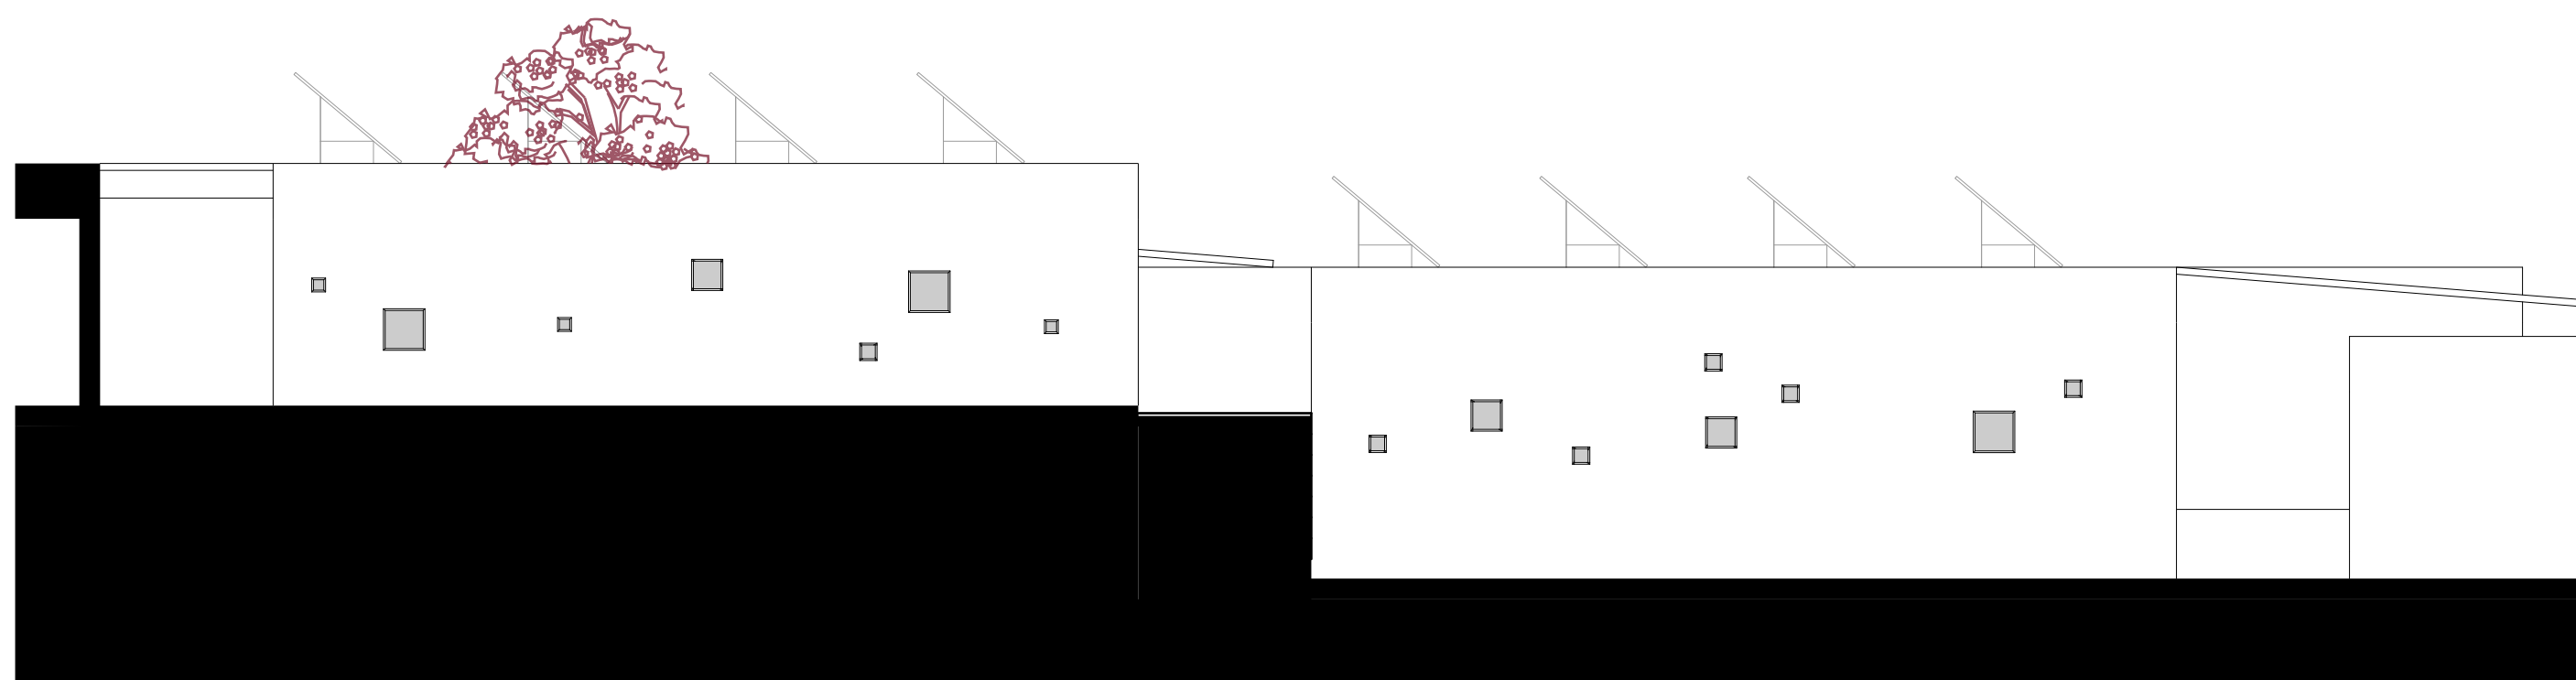

Section 7-7

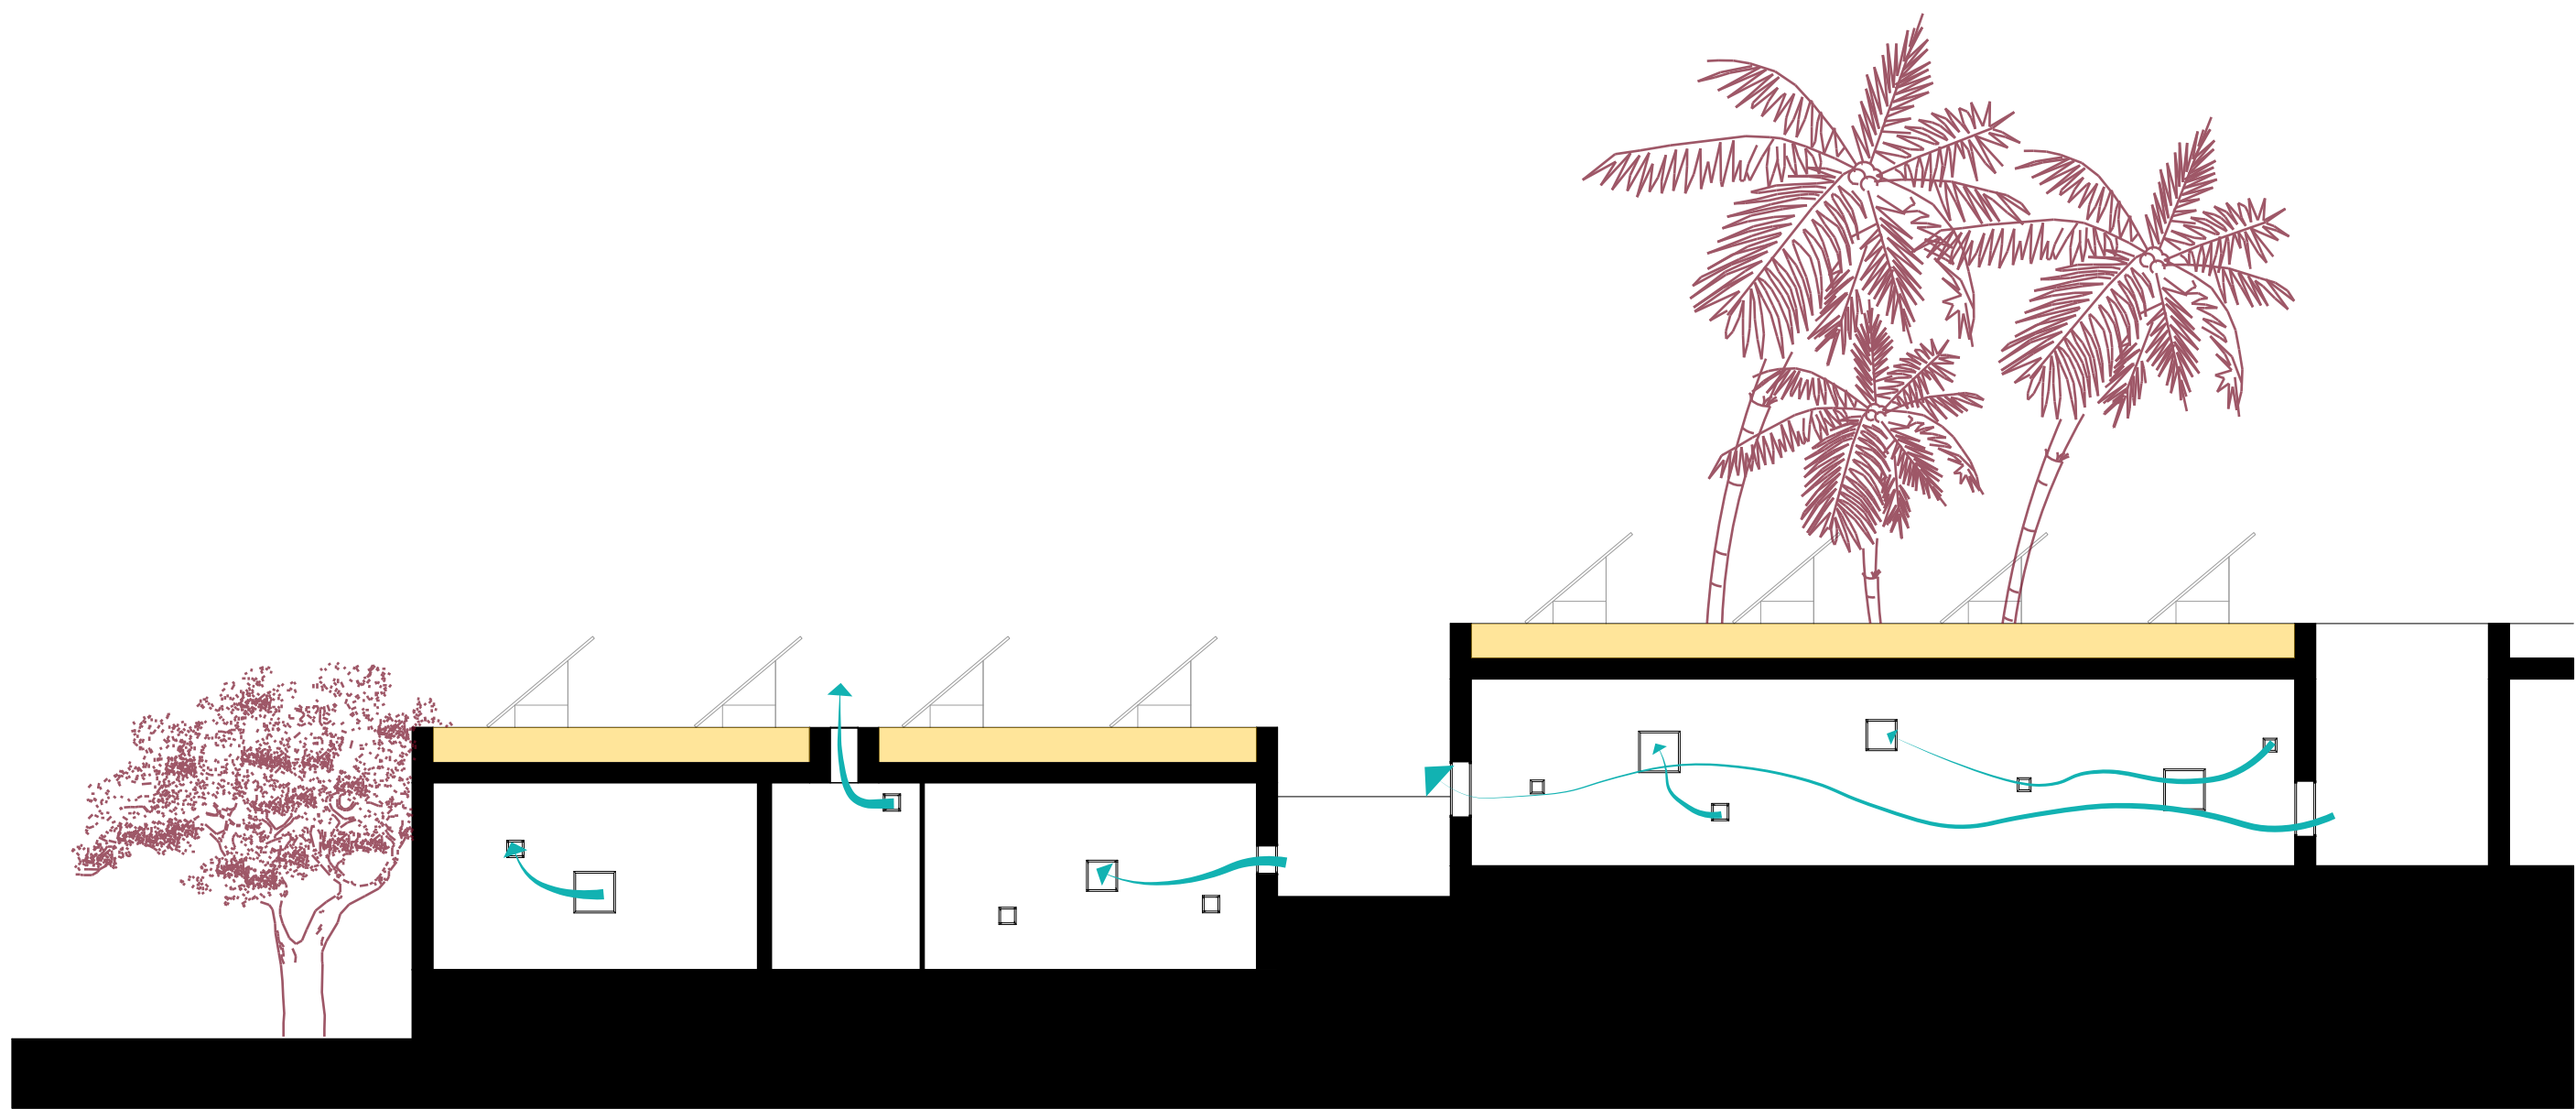

Section 8-8




Section 9-9





Section 10-10


Details and Shots

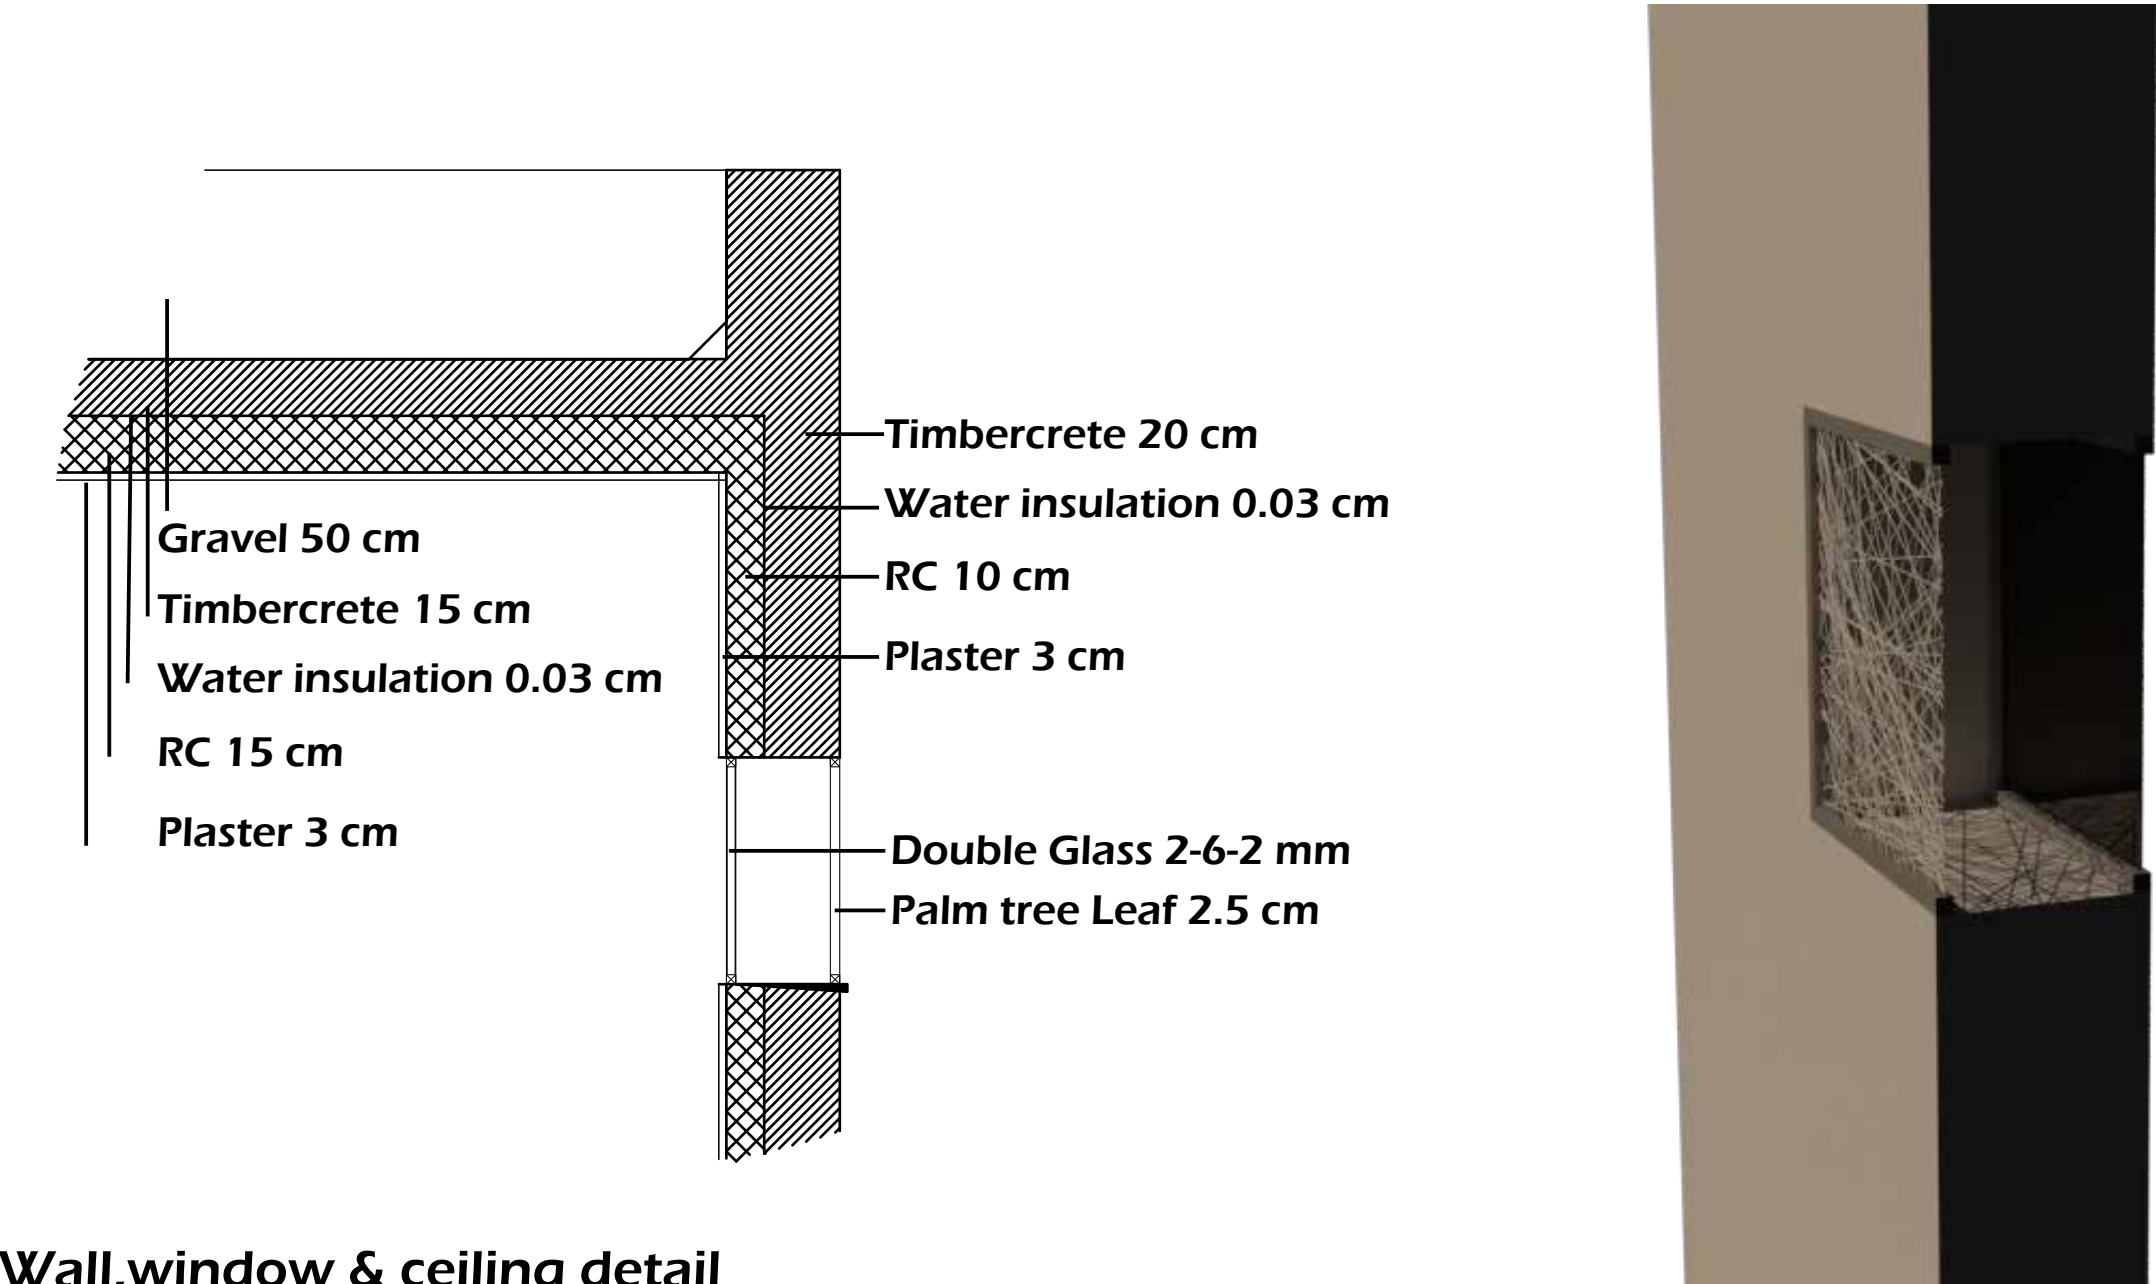




Wall,window & ceiling detail

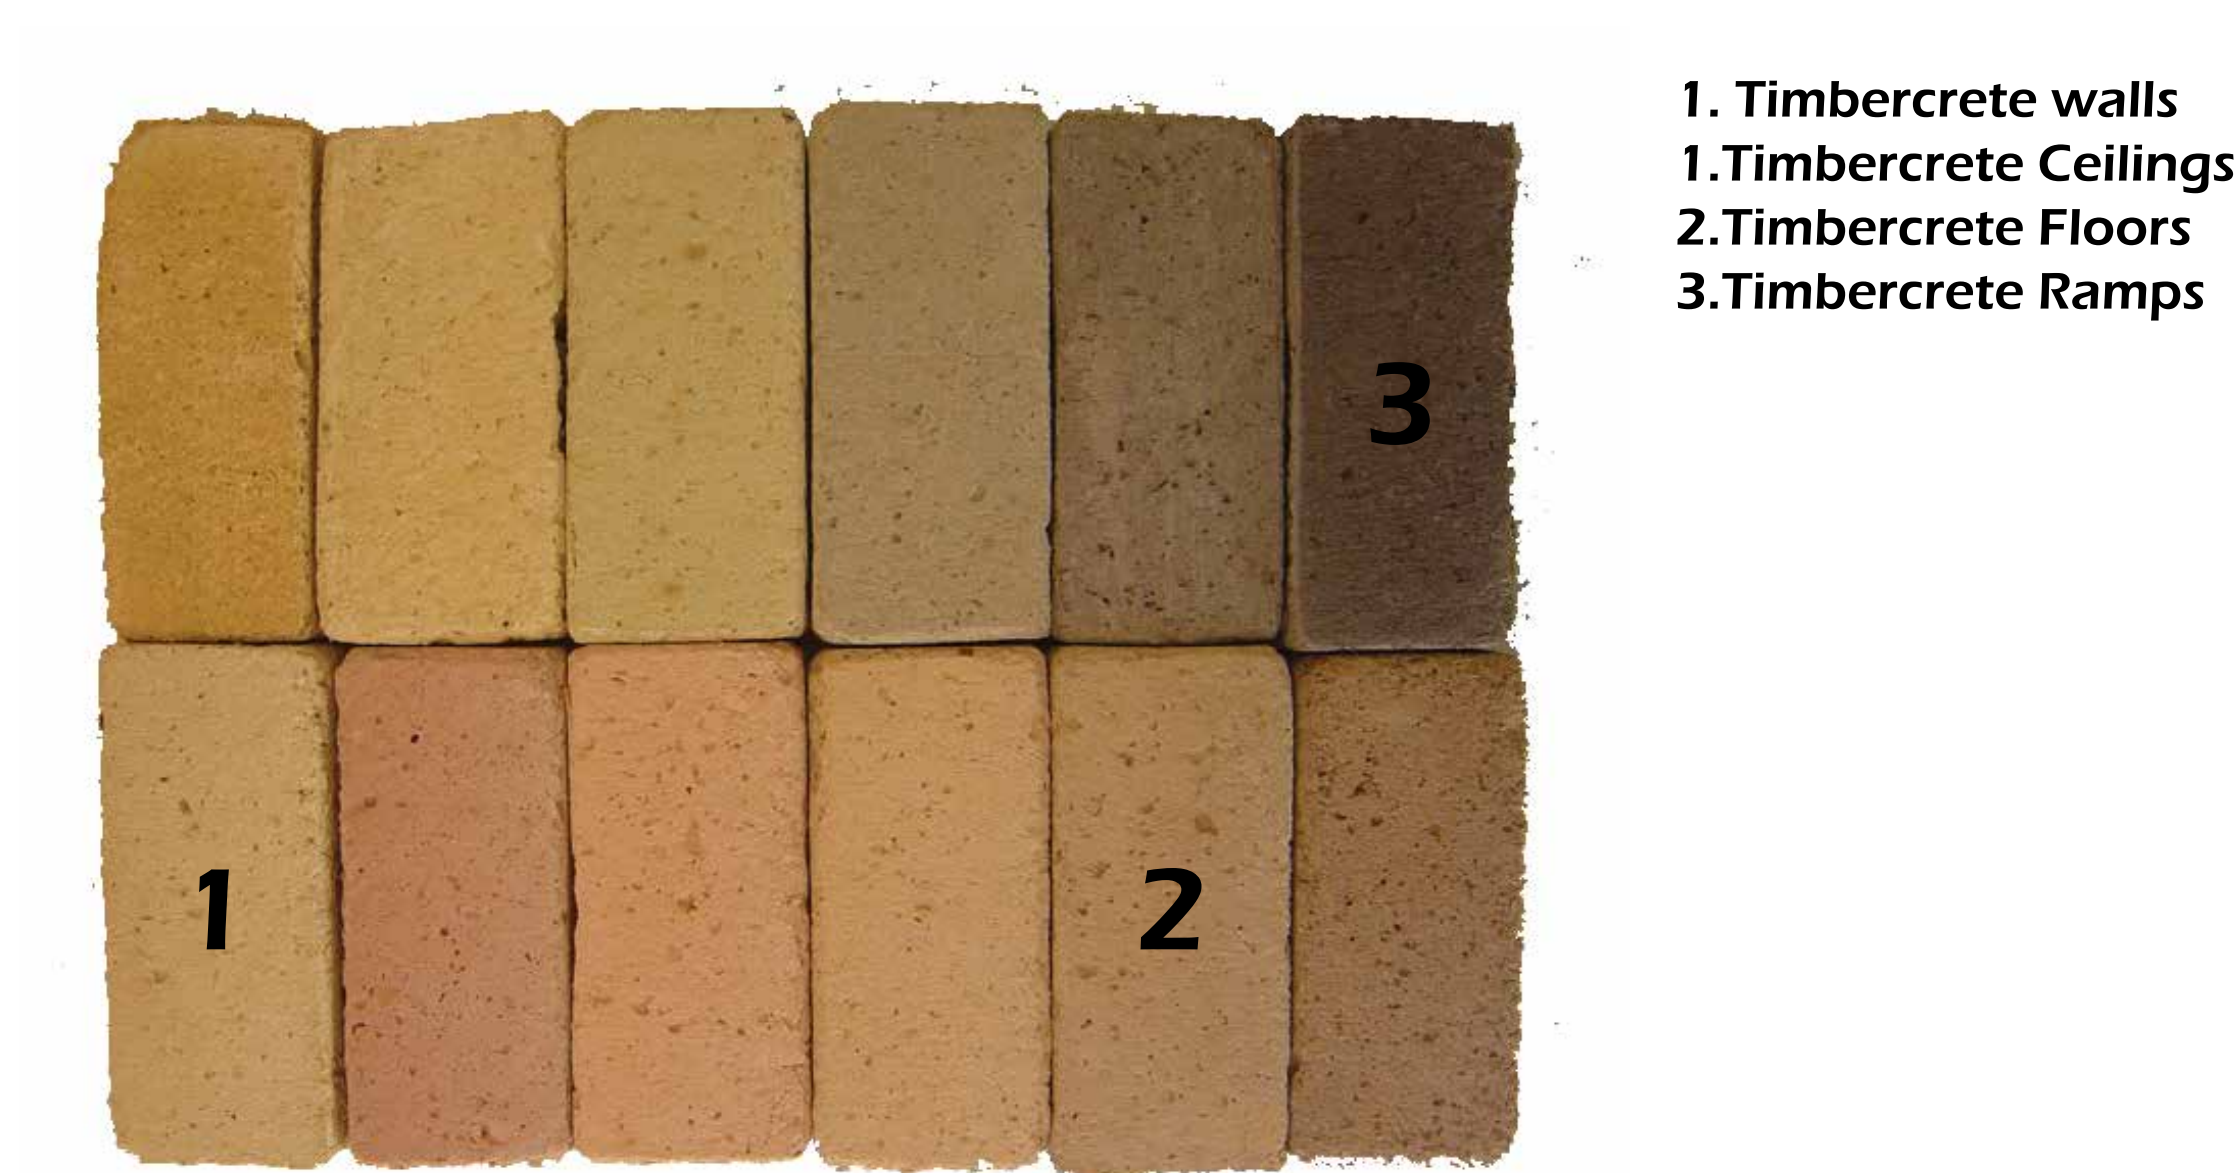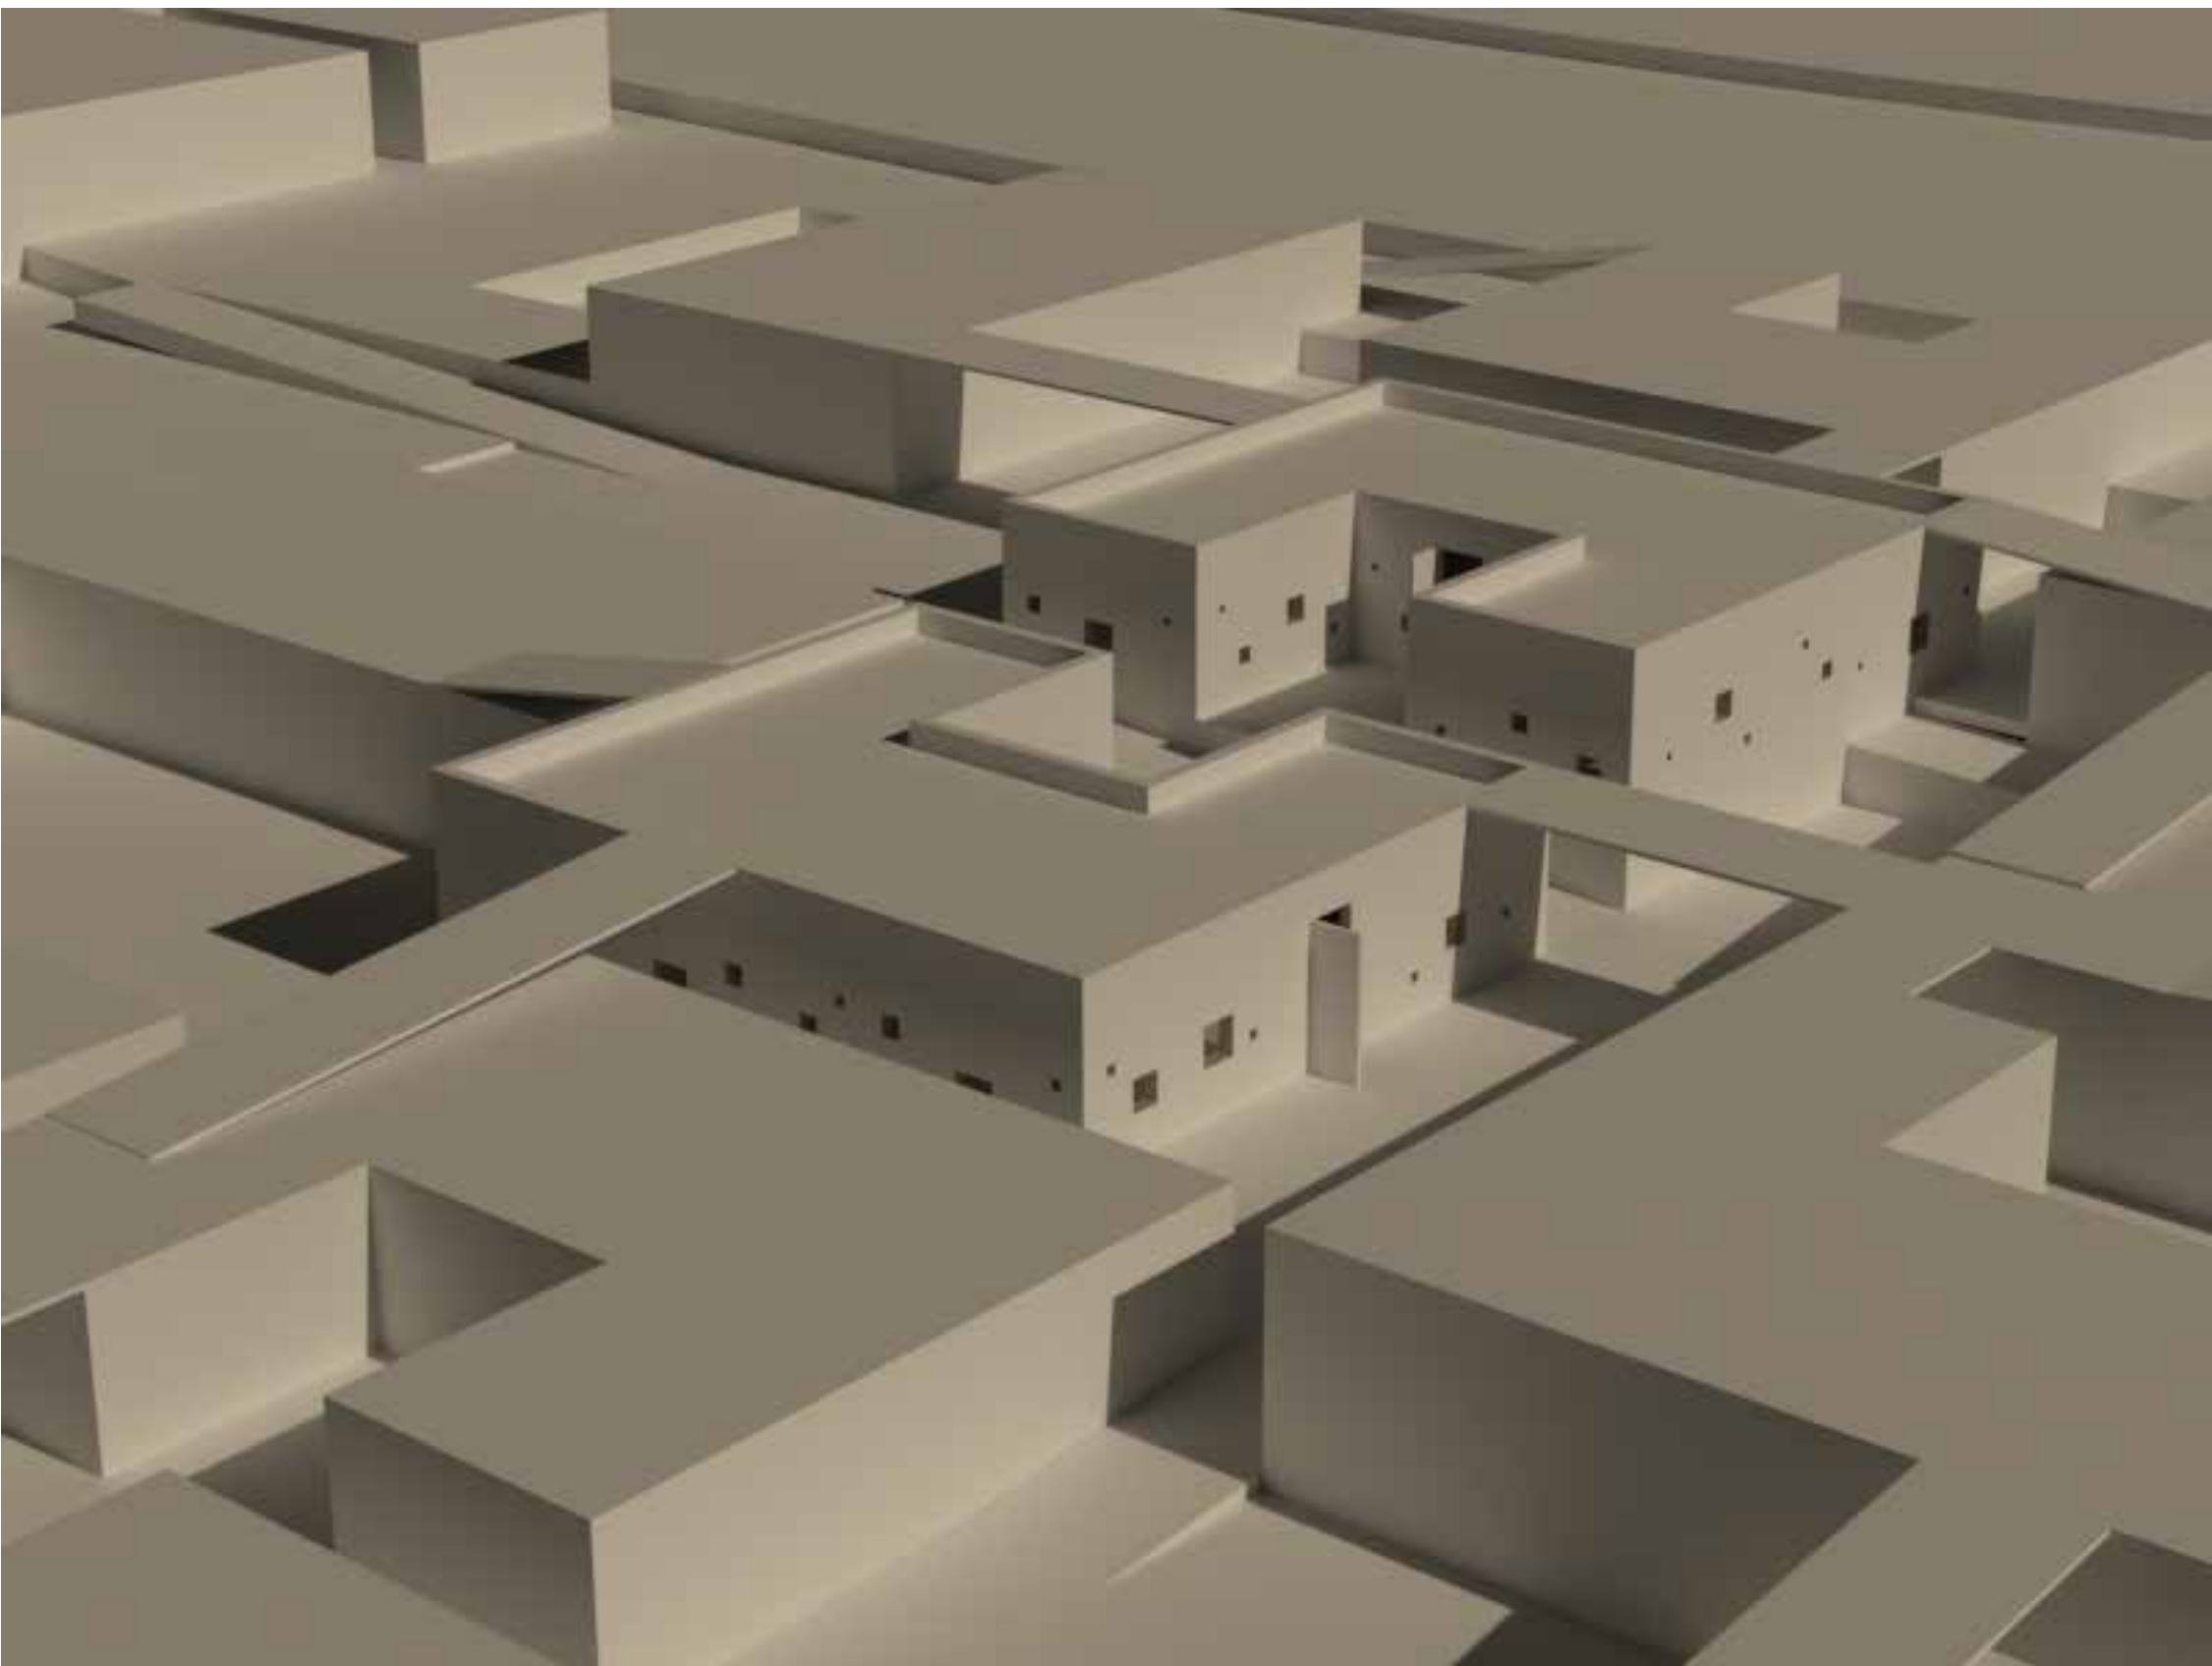

Mterial Selection For Walls , Some Floors and Ceilings

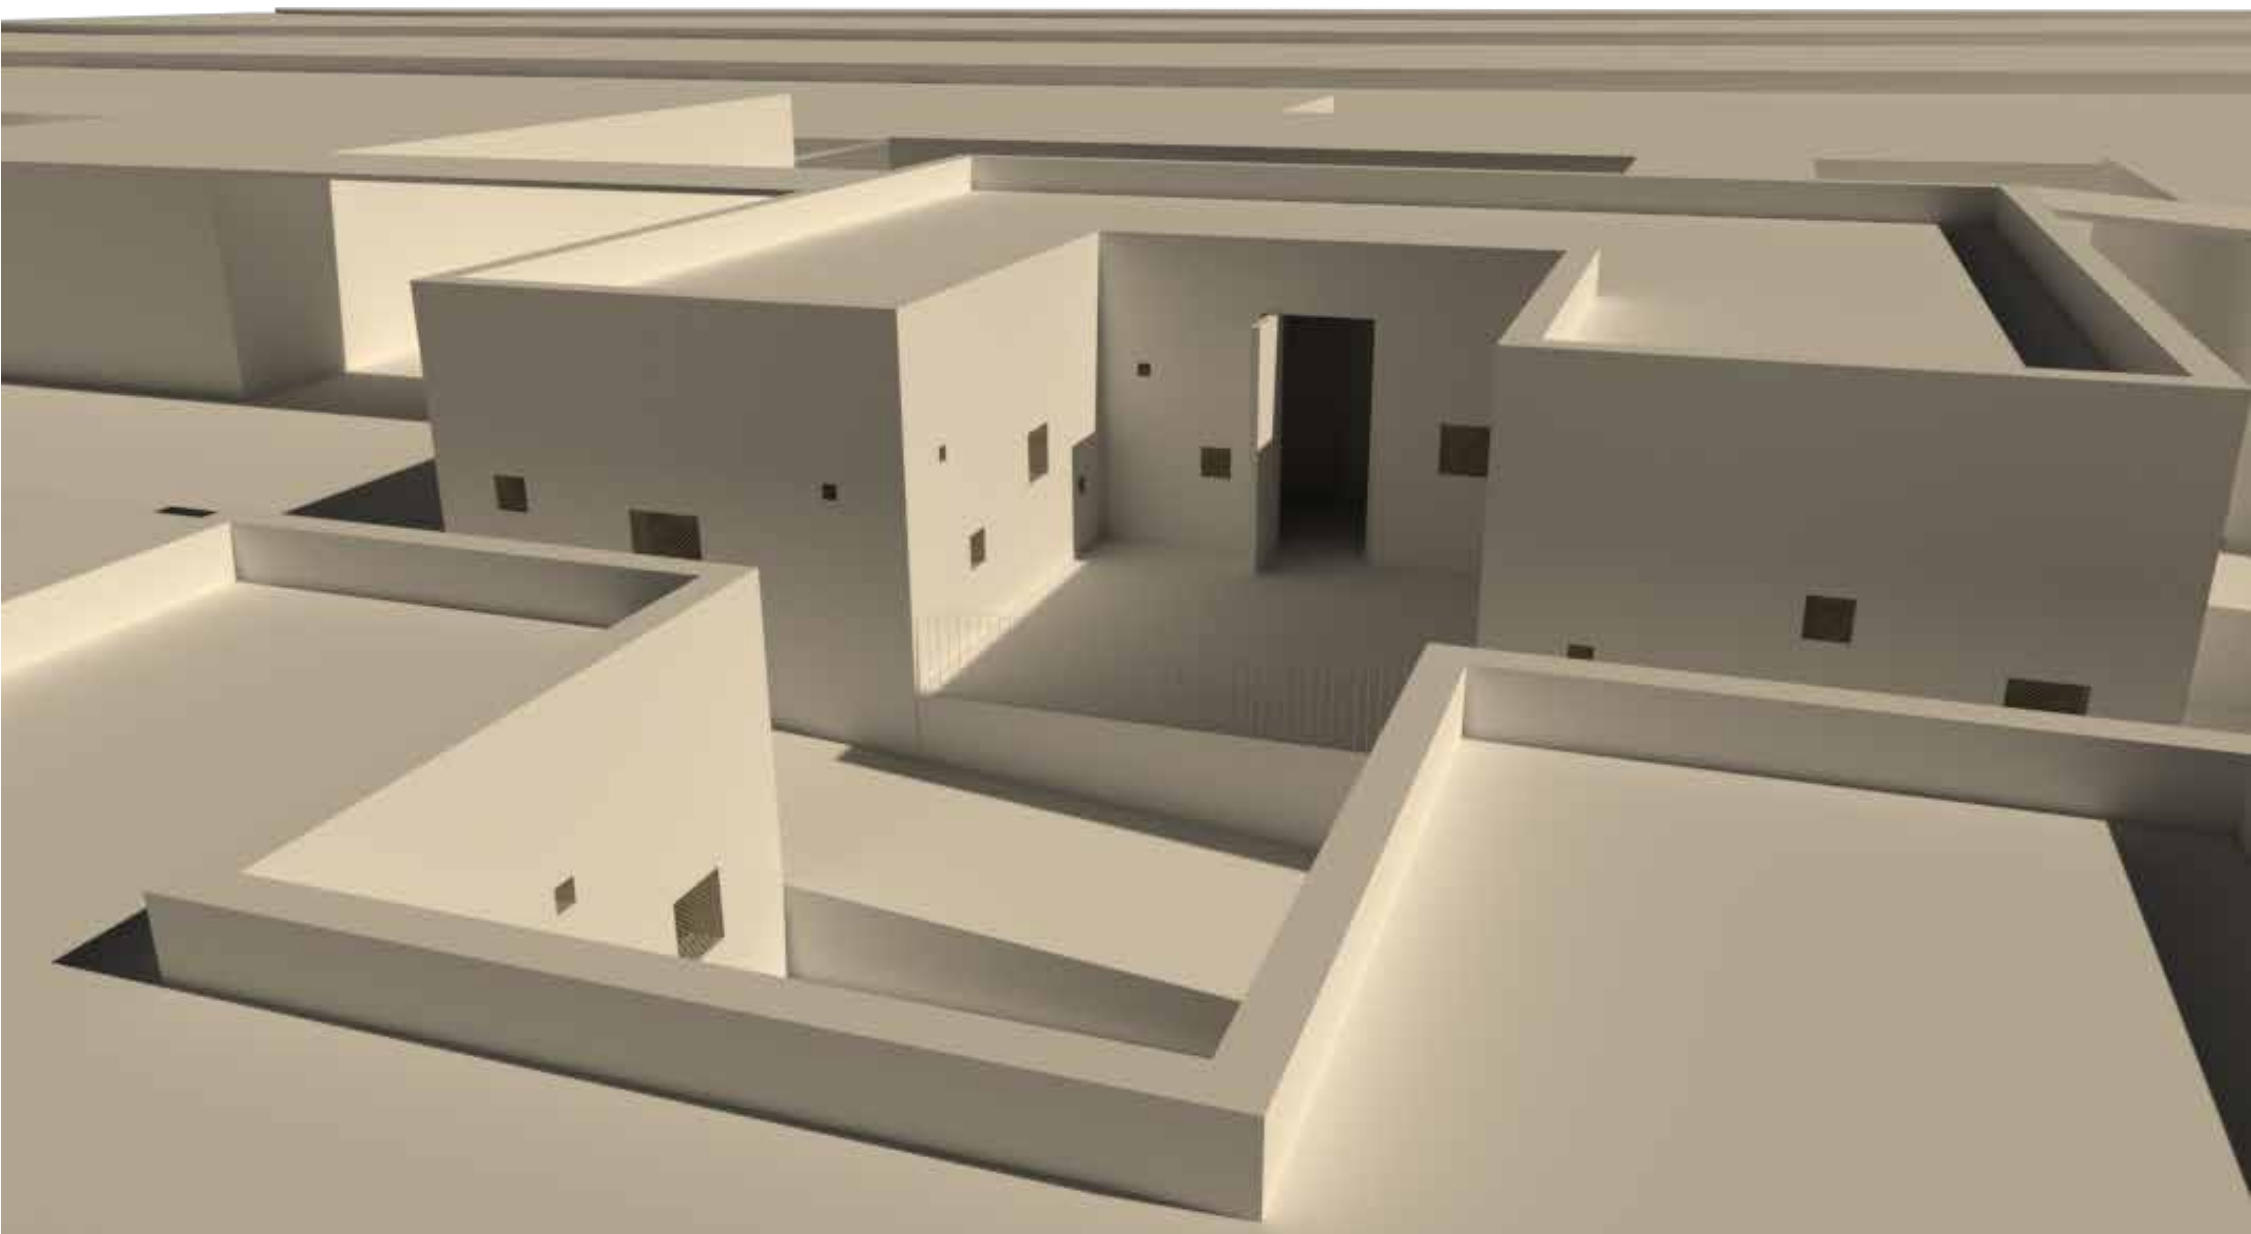

Mterial Selection For Some Floors .
Grasscrete

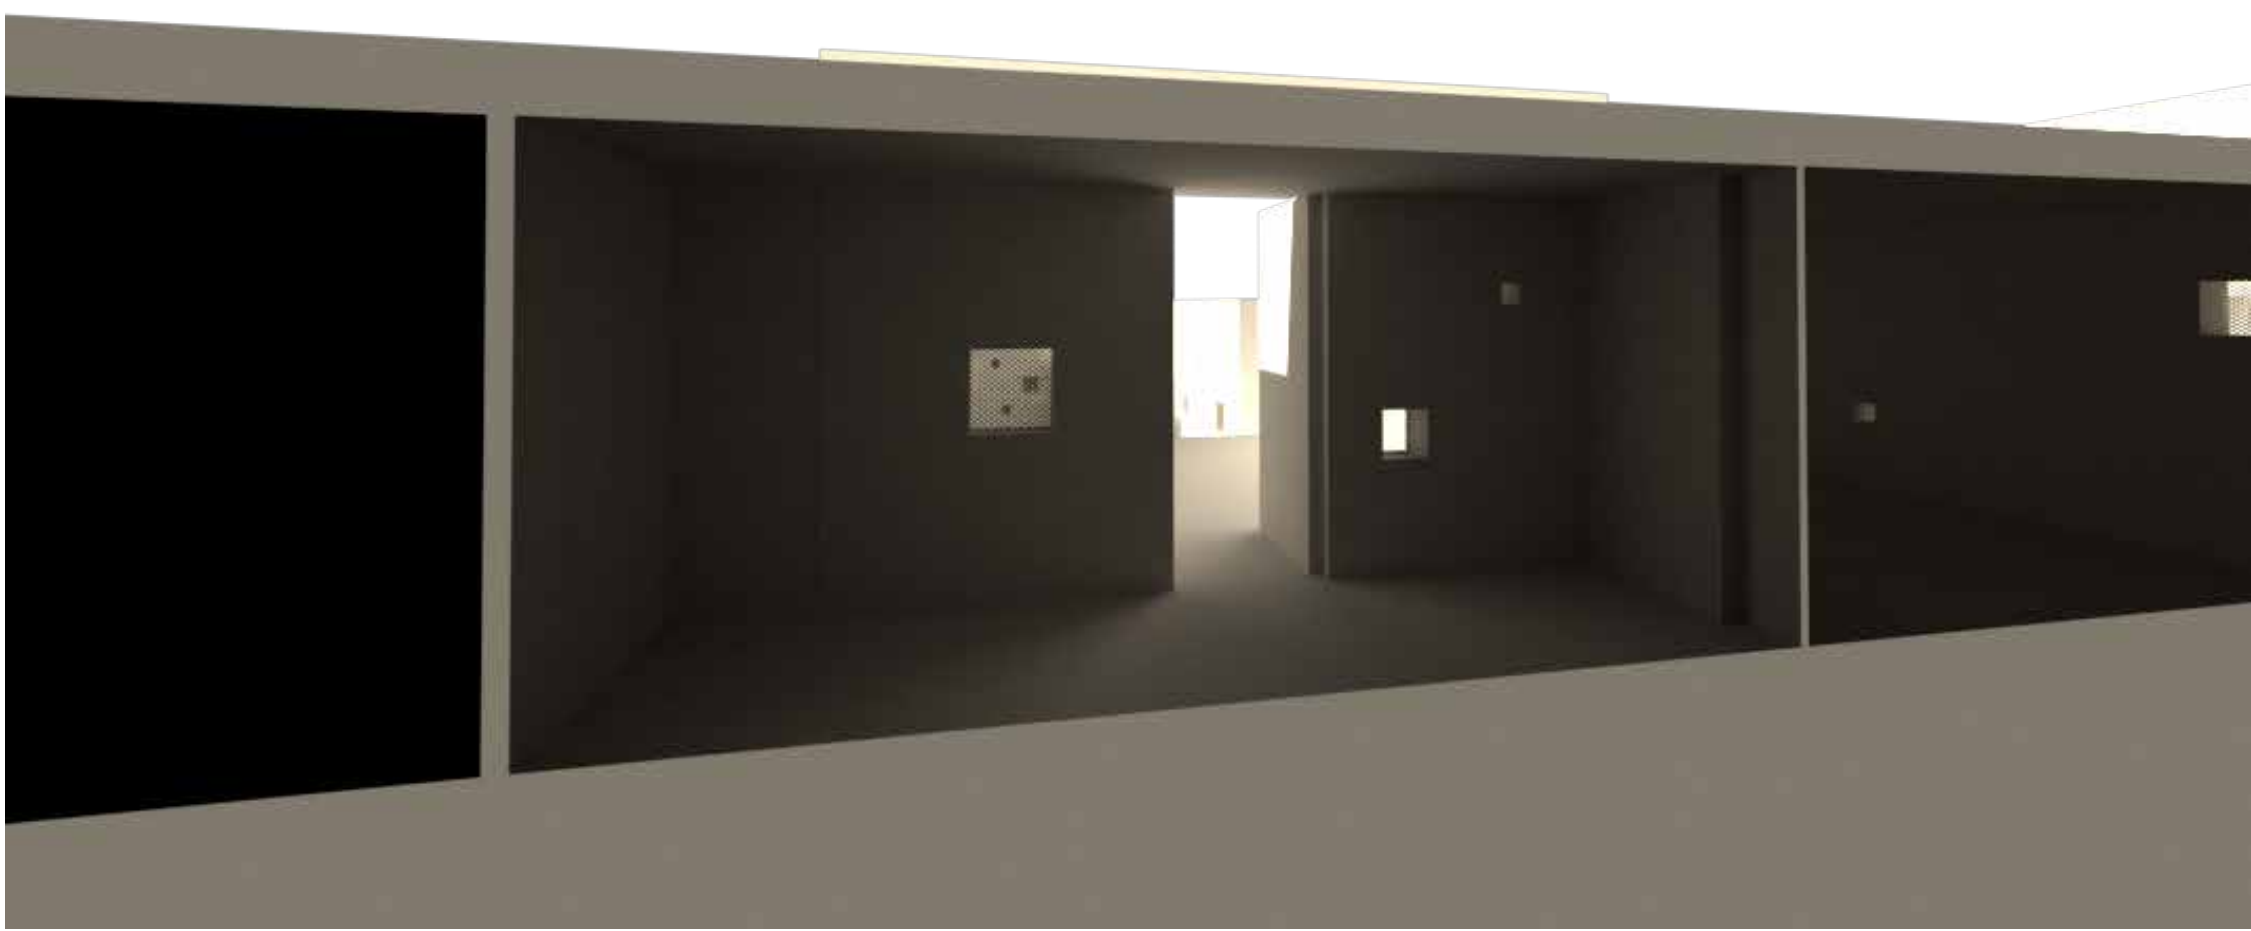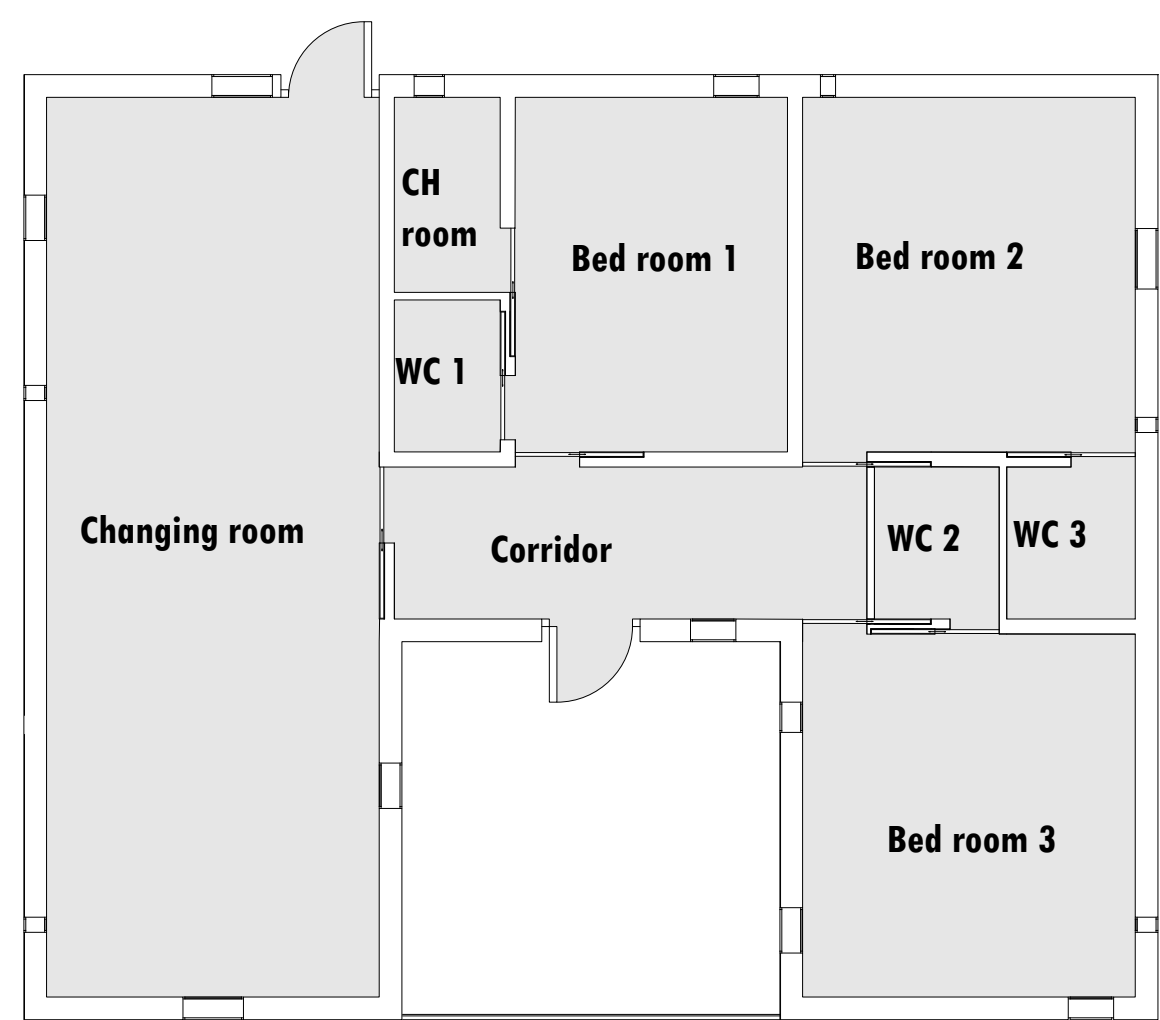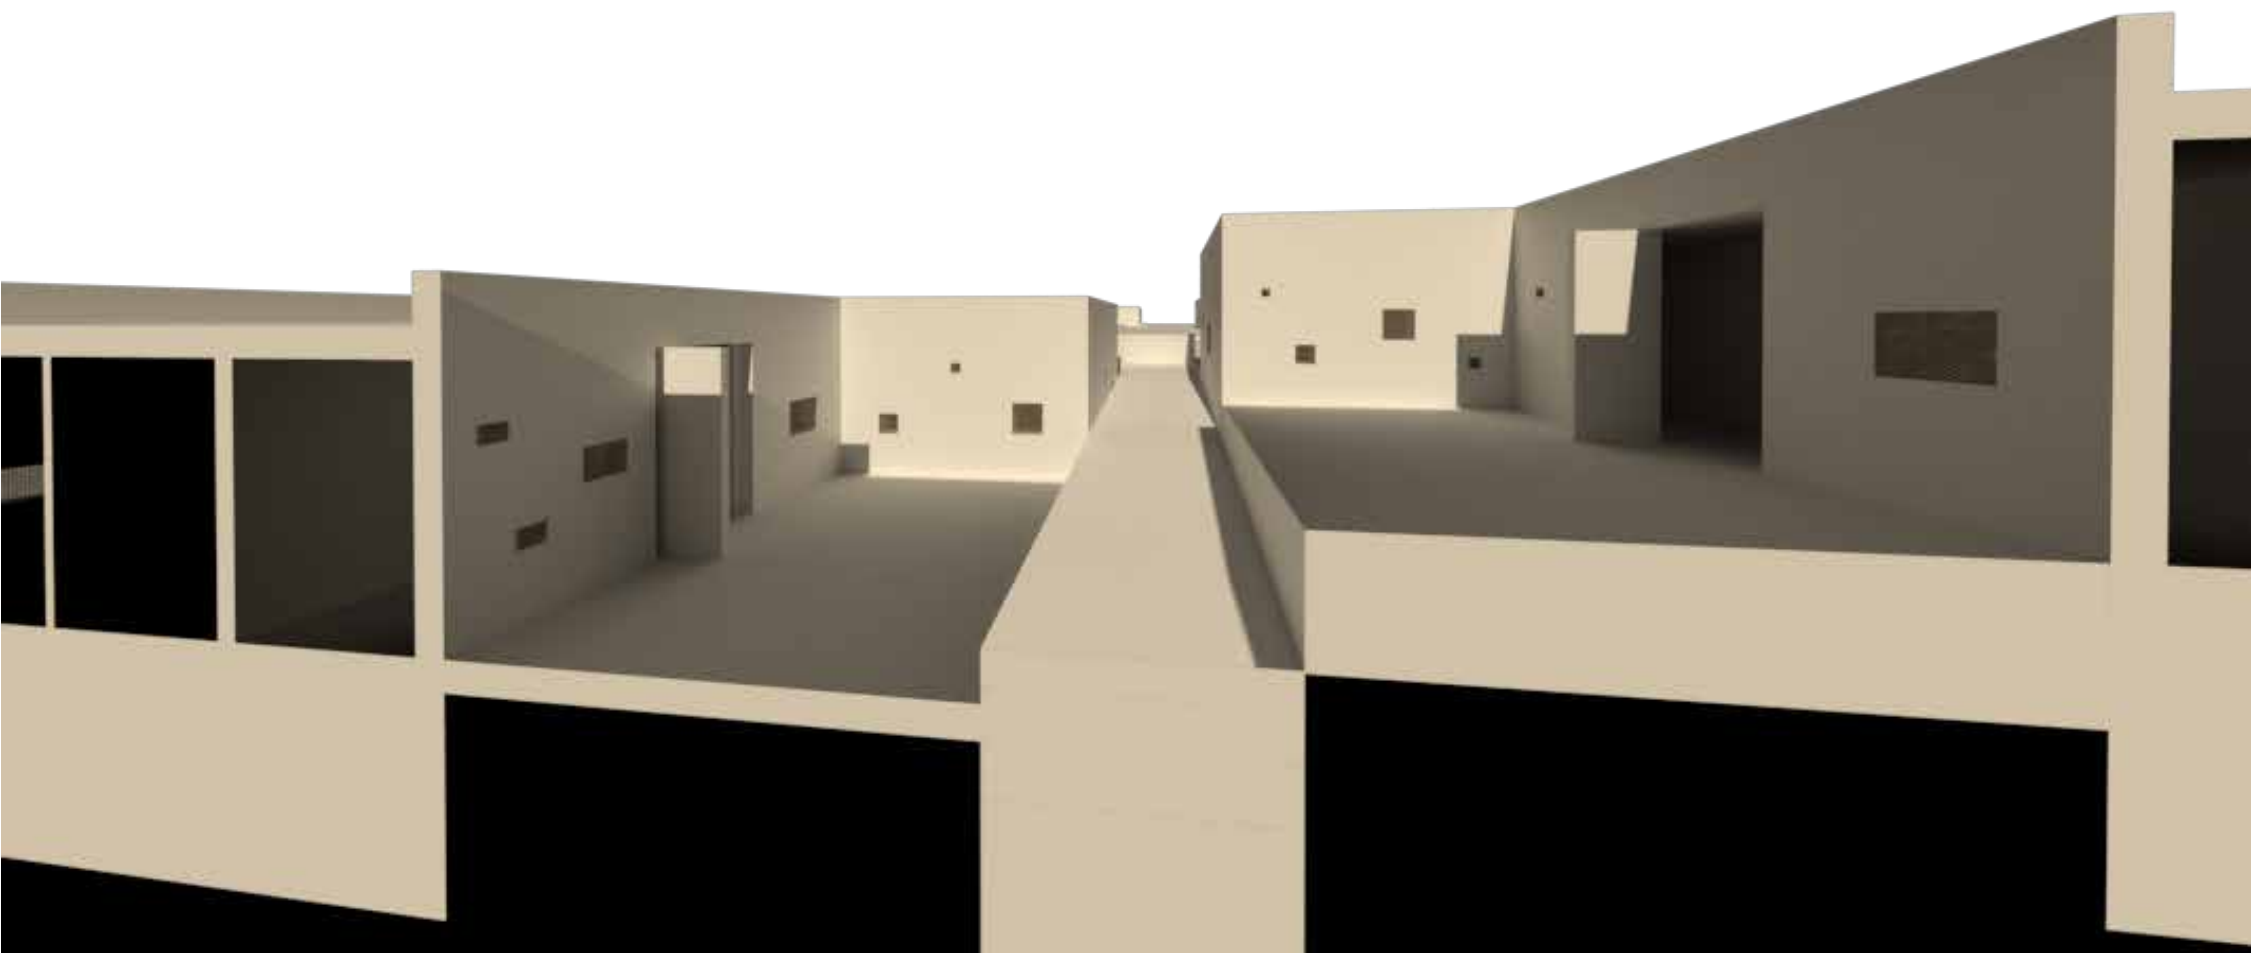

	East side		South side		West side		North side		Ceiling	
Glazing / U value	G%	U	G%	U	G%	U	G%	U	G%	U
Living area	4.3%	1.179	6.1%	1.203	3.1%	1.163	8.6%	1.307	-	0.594
Corridor	-	-	4.0%	1.248	-	-	-	-	-	0.594
Bed room 1	-	-	-	-	-	-	10.2%	1.260	-	0.594
Bed room 2	1.7%	1.144	4.0%	1.176	4.0%	1.176	-	-	-	0.594
Bed room 3	5.2%	1.191	-	-	-	-	7.4%	1.222	-	0.594
WC 1	-	-	-	-	-	-	4.9%	1.238	-	0.594
WC 2	3.1%	1.163	-	-	-	-	-	-	-	0.594
WC 3	-	-	-	-	-	-	-	-	3.6%	0.662
Changing room	-	-	-	-	-	-	-	-	5.6%	0.680

Unit Environmental Data

